
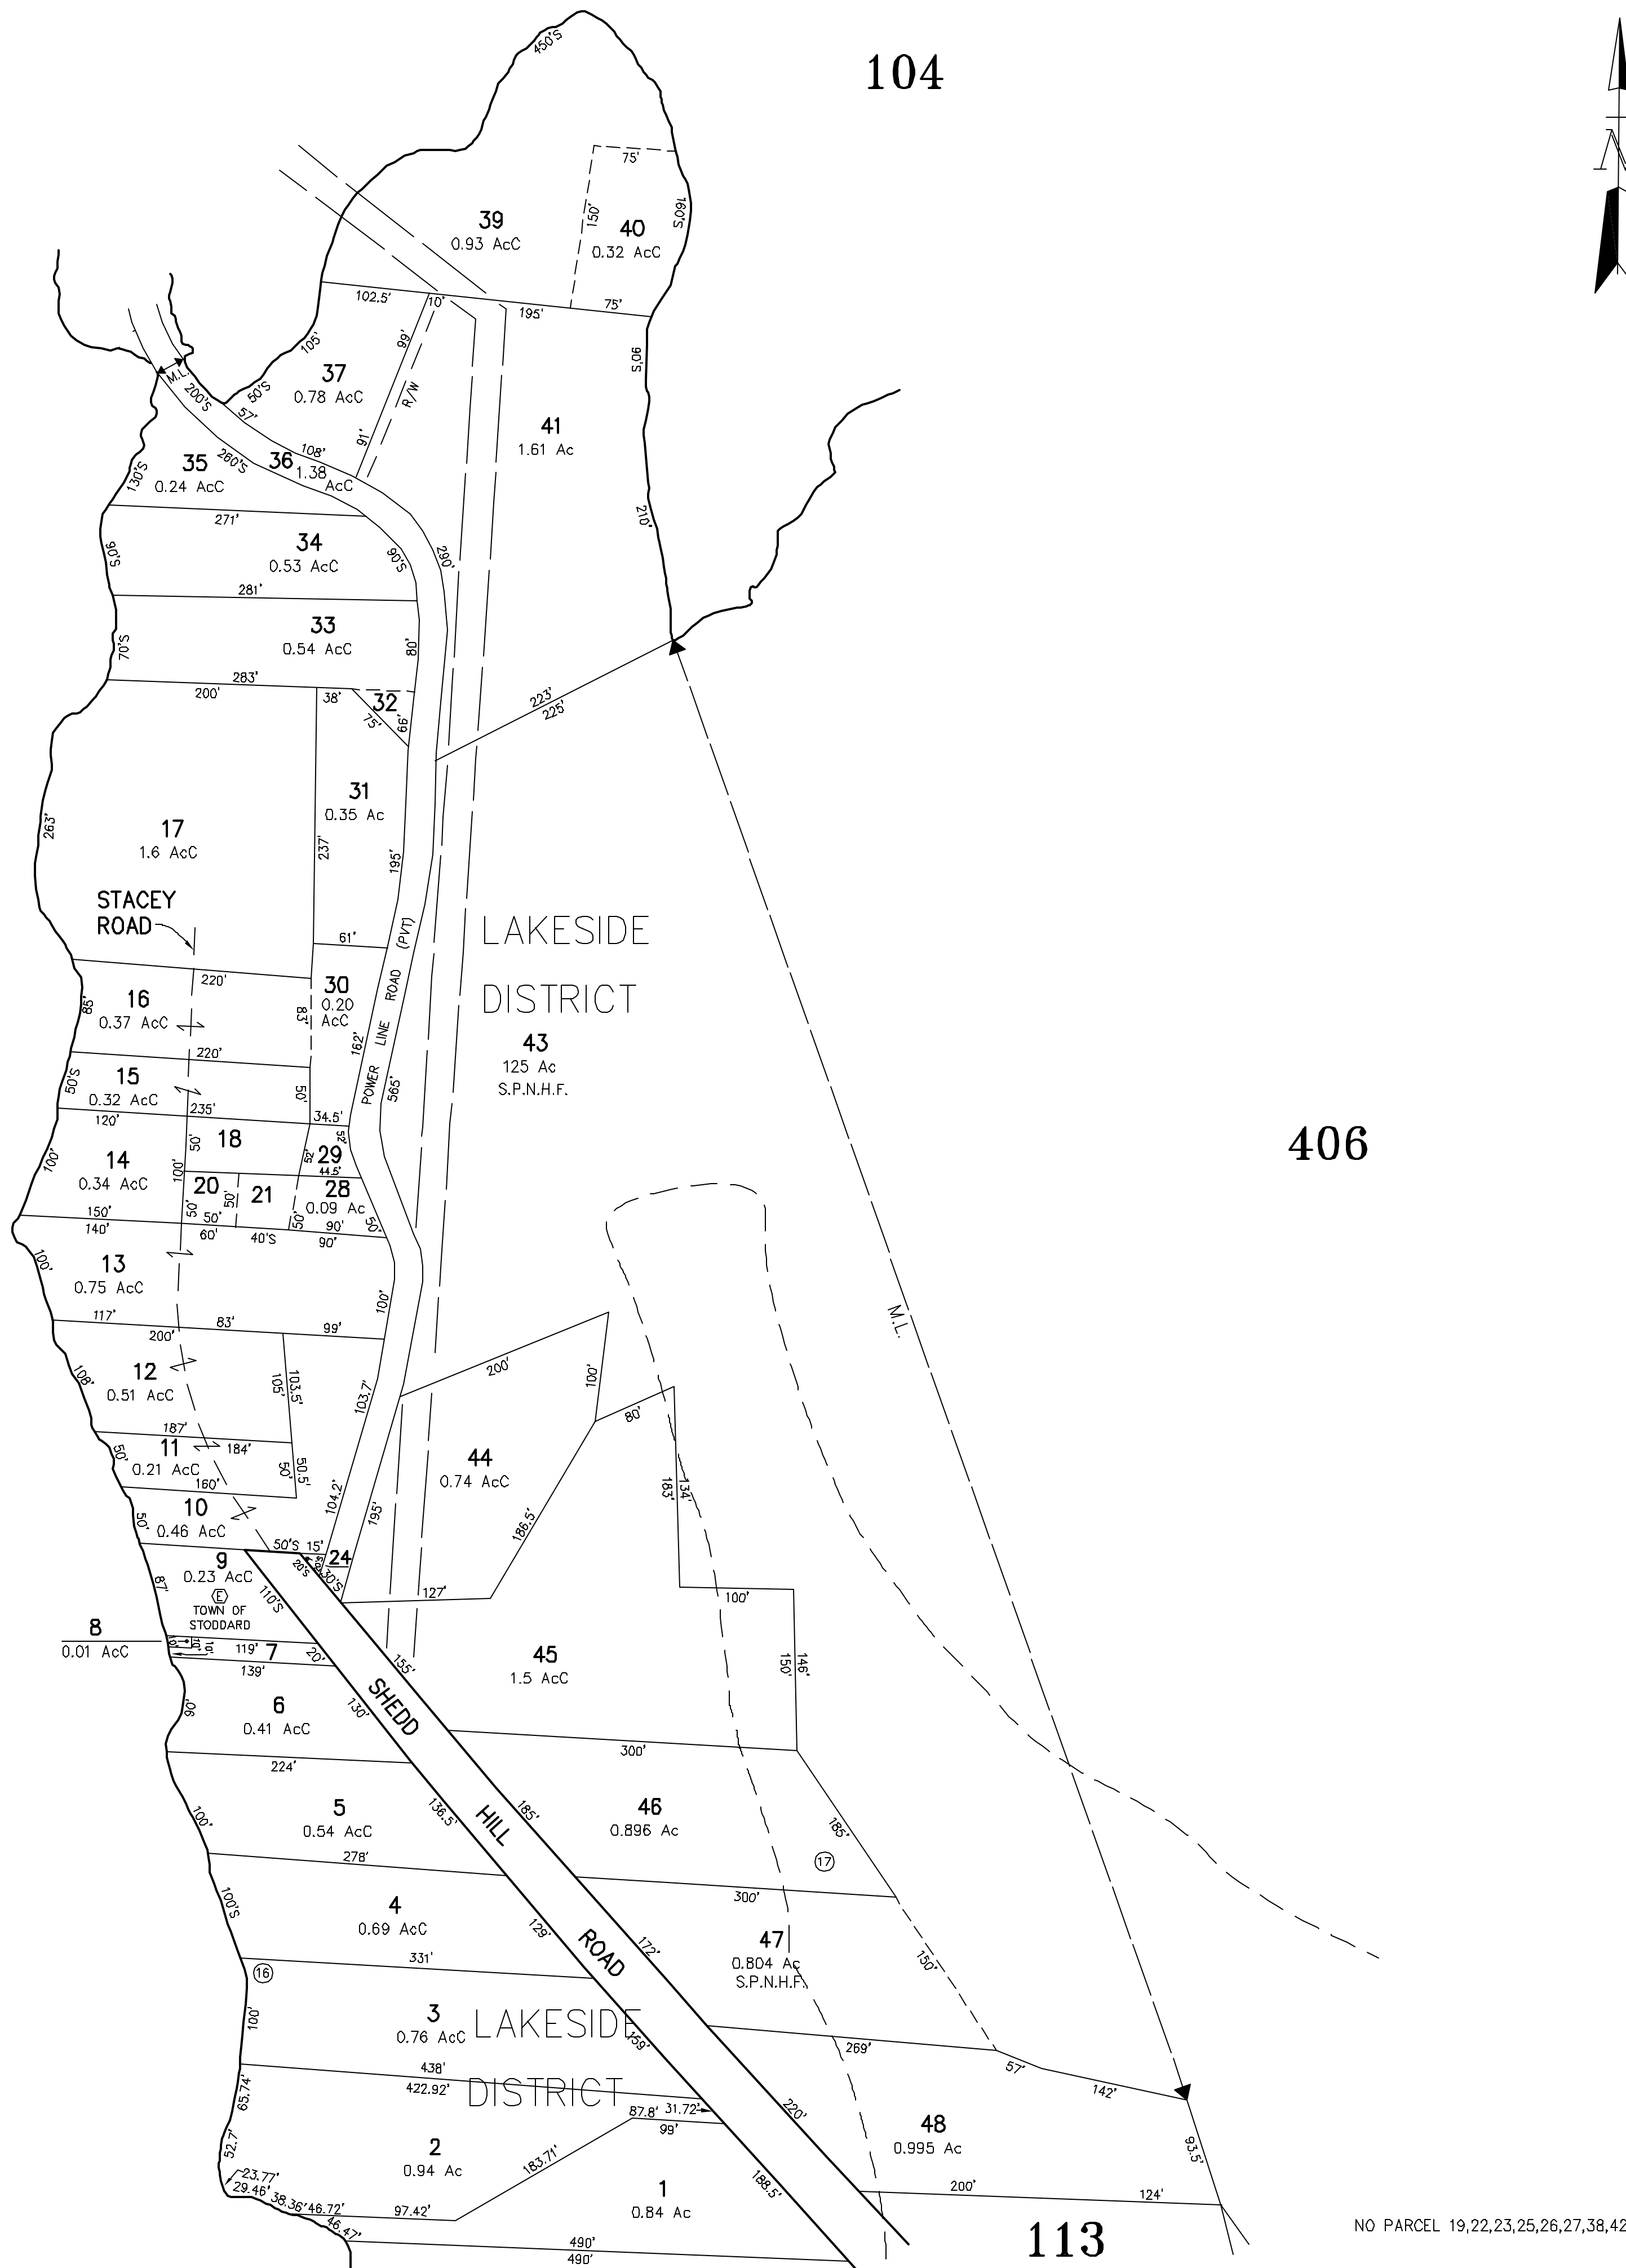


104

104

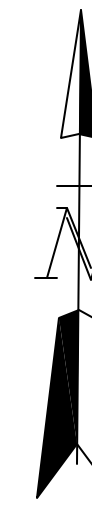

406

106

HIGHLAND LAKE

112

113

113

NO PARCEL 19,22,23,25,26,27,38,42

DATE FLIGHT

APRIL 27, 1984

DATE DELIVERY

SEPT. 3, 1985

THIS MAP IS FOR ASSESSMENT PURPOSES ONLY. IT IS NOT VALID FOR LEGAL DESCRIPTION NOR CONVEYANCE.

CARTOGRAPHIC Assoc. Inc. PROFESSIONAL CONSULTANTS MUNICIPAL MAPPING - GIS - PUBLIC WORKS INFORMATION MANAGEMENT 11 PLEASANT STREET, LITTLETON, NEW HAMPSHIRE 03561 (603)444-6768 - 1(800)322-4540 - FAX (603)444-1366 - WWW.CAI-INFO.COM

ADJACENT SHEET No. 102 AREA CALCULATED 8 Ac AREA SURVEYED 8.3 Ac BLOCK LIMIT BLOCK NUMBER 02

LEGEND COMMON OWNERSHIP DEVELOPMENT LOT No. MATCH LINE RIGHT OF WAY SCALED DIMENSION

SCALE 1 INCH = 100' FEET 100 0 FEET 100 200 50 0 METERS 50

TOWN OF STODDARD REVISED THROUGH

MAP NO. 105