

106

106


406

406

113

115

111

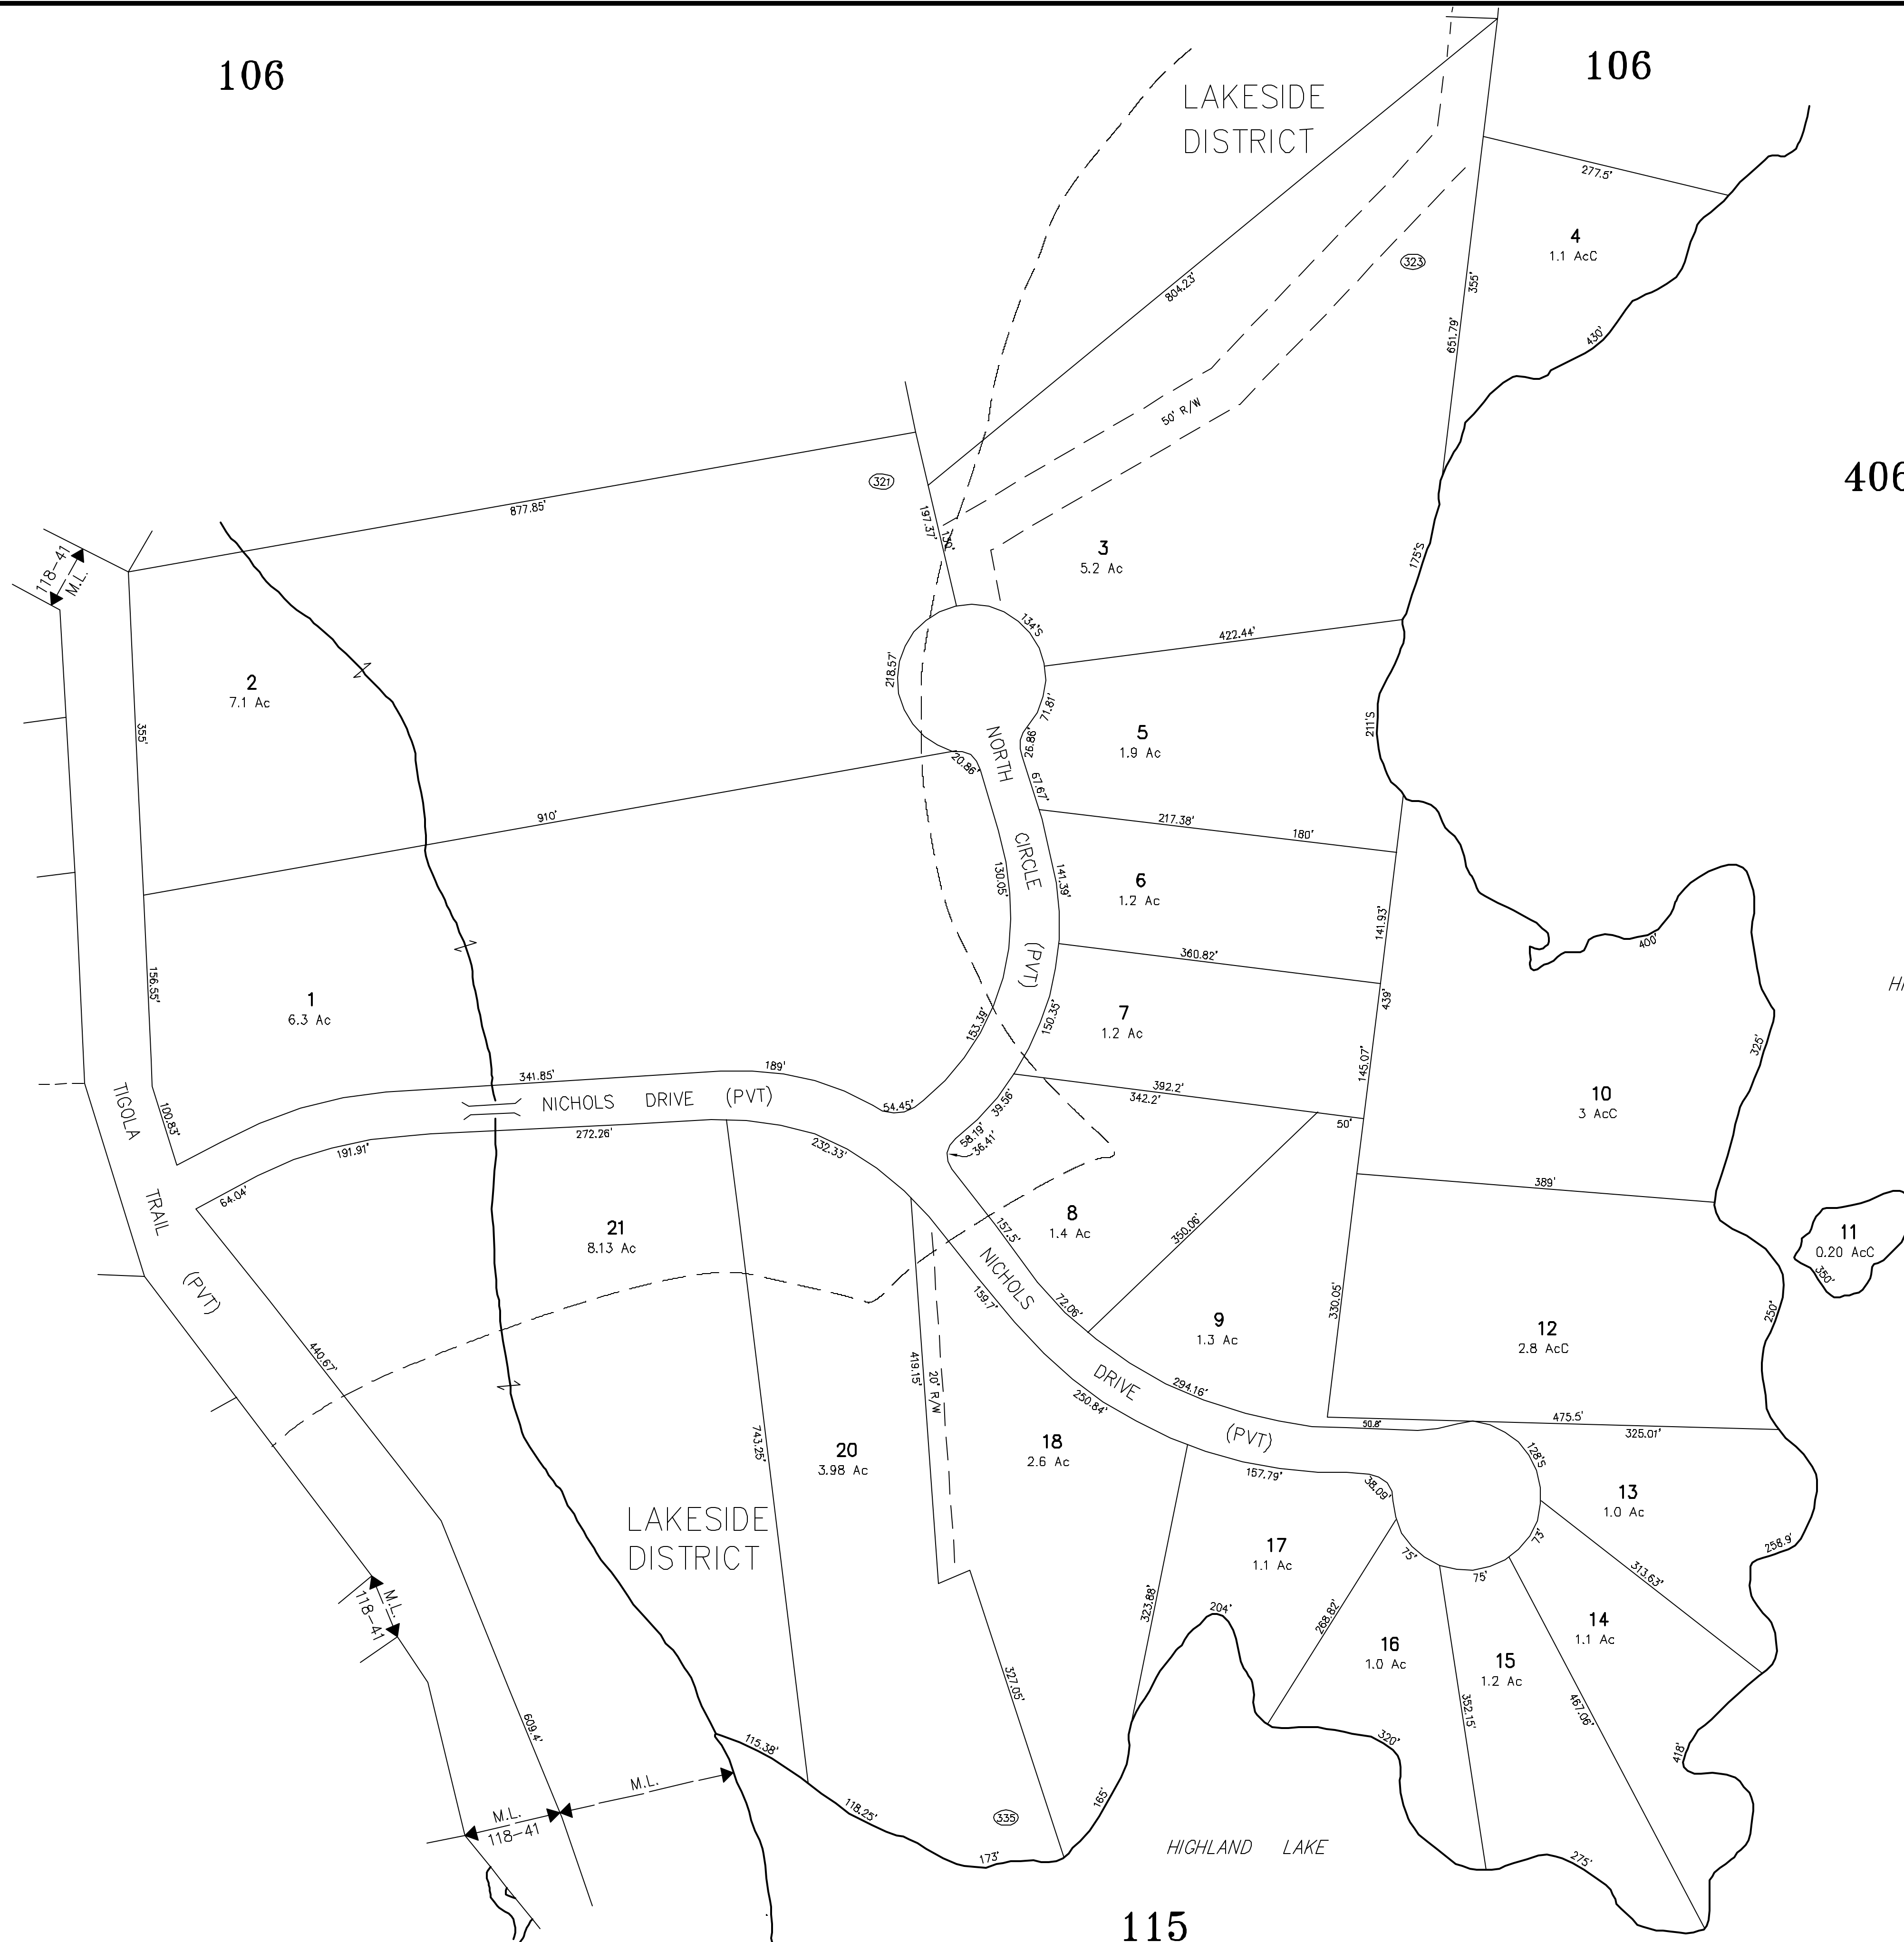

DATE FLIGHT

APRIL 27, 1984

DATE DELIVERY

SEPT. 3, 1985

THIS MAP IS FOR ASSESSMENT PURPOSES ONLY. IT IS NOT VALID FOR LEGAL DESCRIPTION NOR CONVEYANCE.

**CARTOGRAPHIC Assoc. Inc.**  
 PROFESSIONAL CONSULTANTS  
 MUNICIPAL MAPPING - GIS - PUBLIC WORKS INFORMATION MANAGEMENT  
 11 PLEASANT STREET, P.O. BOX 267, LITTLETON, NEW HAMPSHIRE 03561  
 (603)444-6768 - 1(800)322-4540 - FAX (603)444-1366 - WWW.CAI-INFO.COM


ADJACENT SHEET No. **102**  
 AREA CALCULATED 8 Ac  
 AREA SURVEYED 8.3 Ac  
 BLOCK LIMIT  
 BLOCK NUMBER **02**

LEGEND

COMMON OWNERSHIP DEVELOPMENT LOT No. OR  
 MATCH LINE M.L.  
 RIGHT OF WAY R/W  
 SCALED DIMENSION S

SCALE

1 INCH = 100' FEET

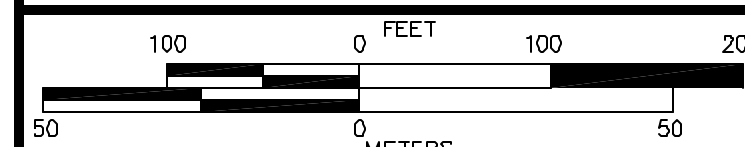

TOWN OF

**STODDARD**

MAP NO.

**112**

REVISED THROUGH

NO PARCEL 19