
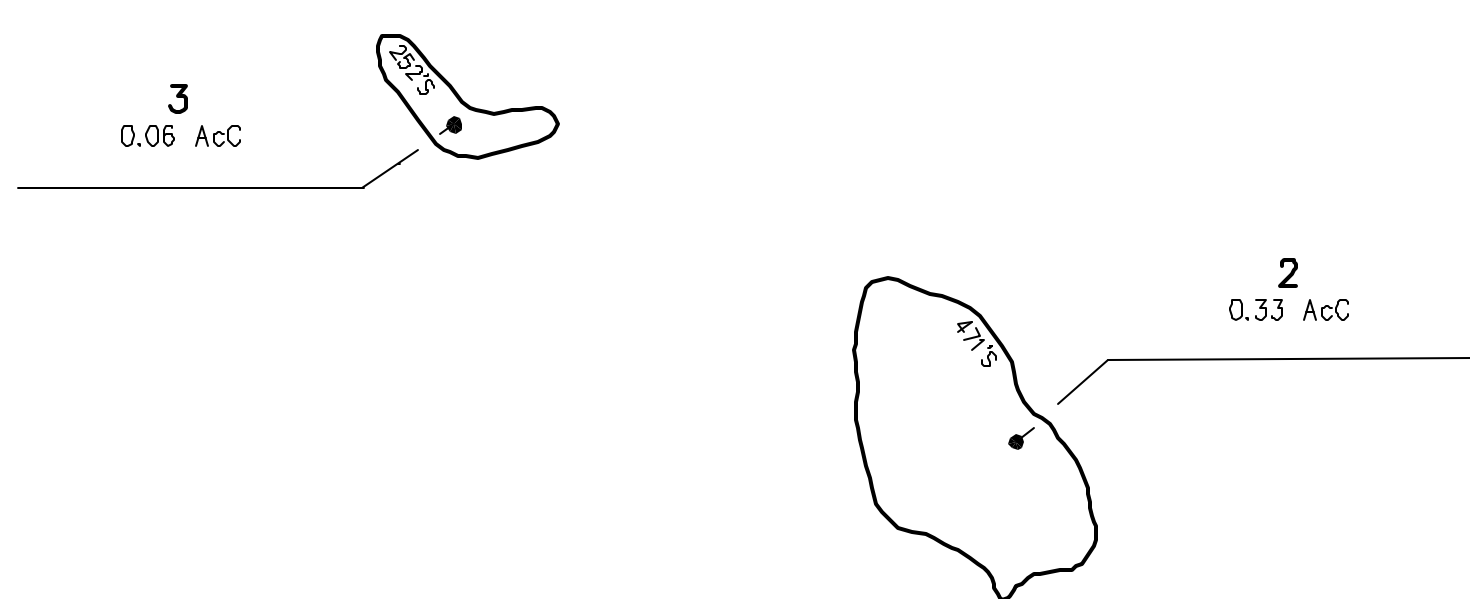
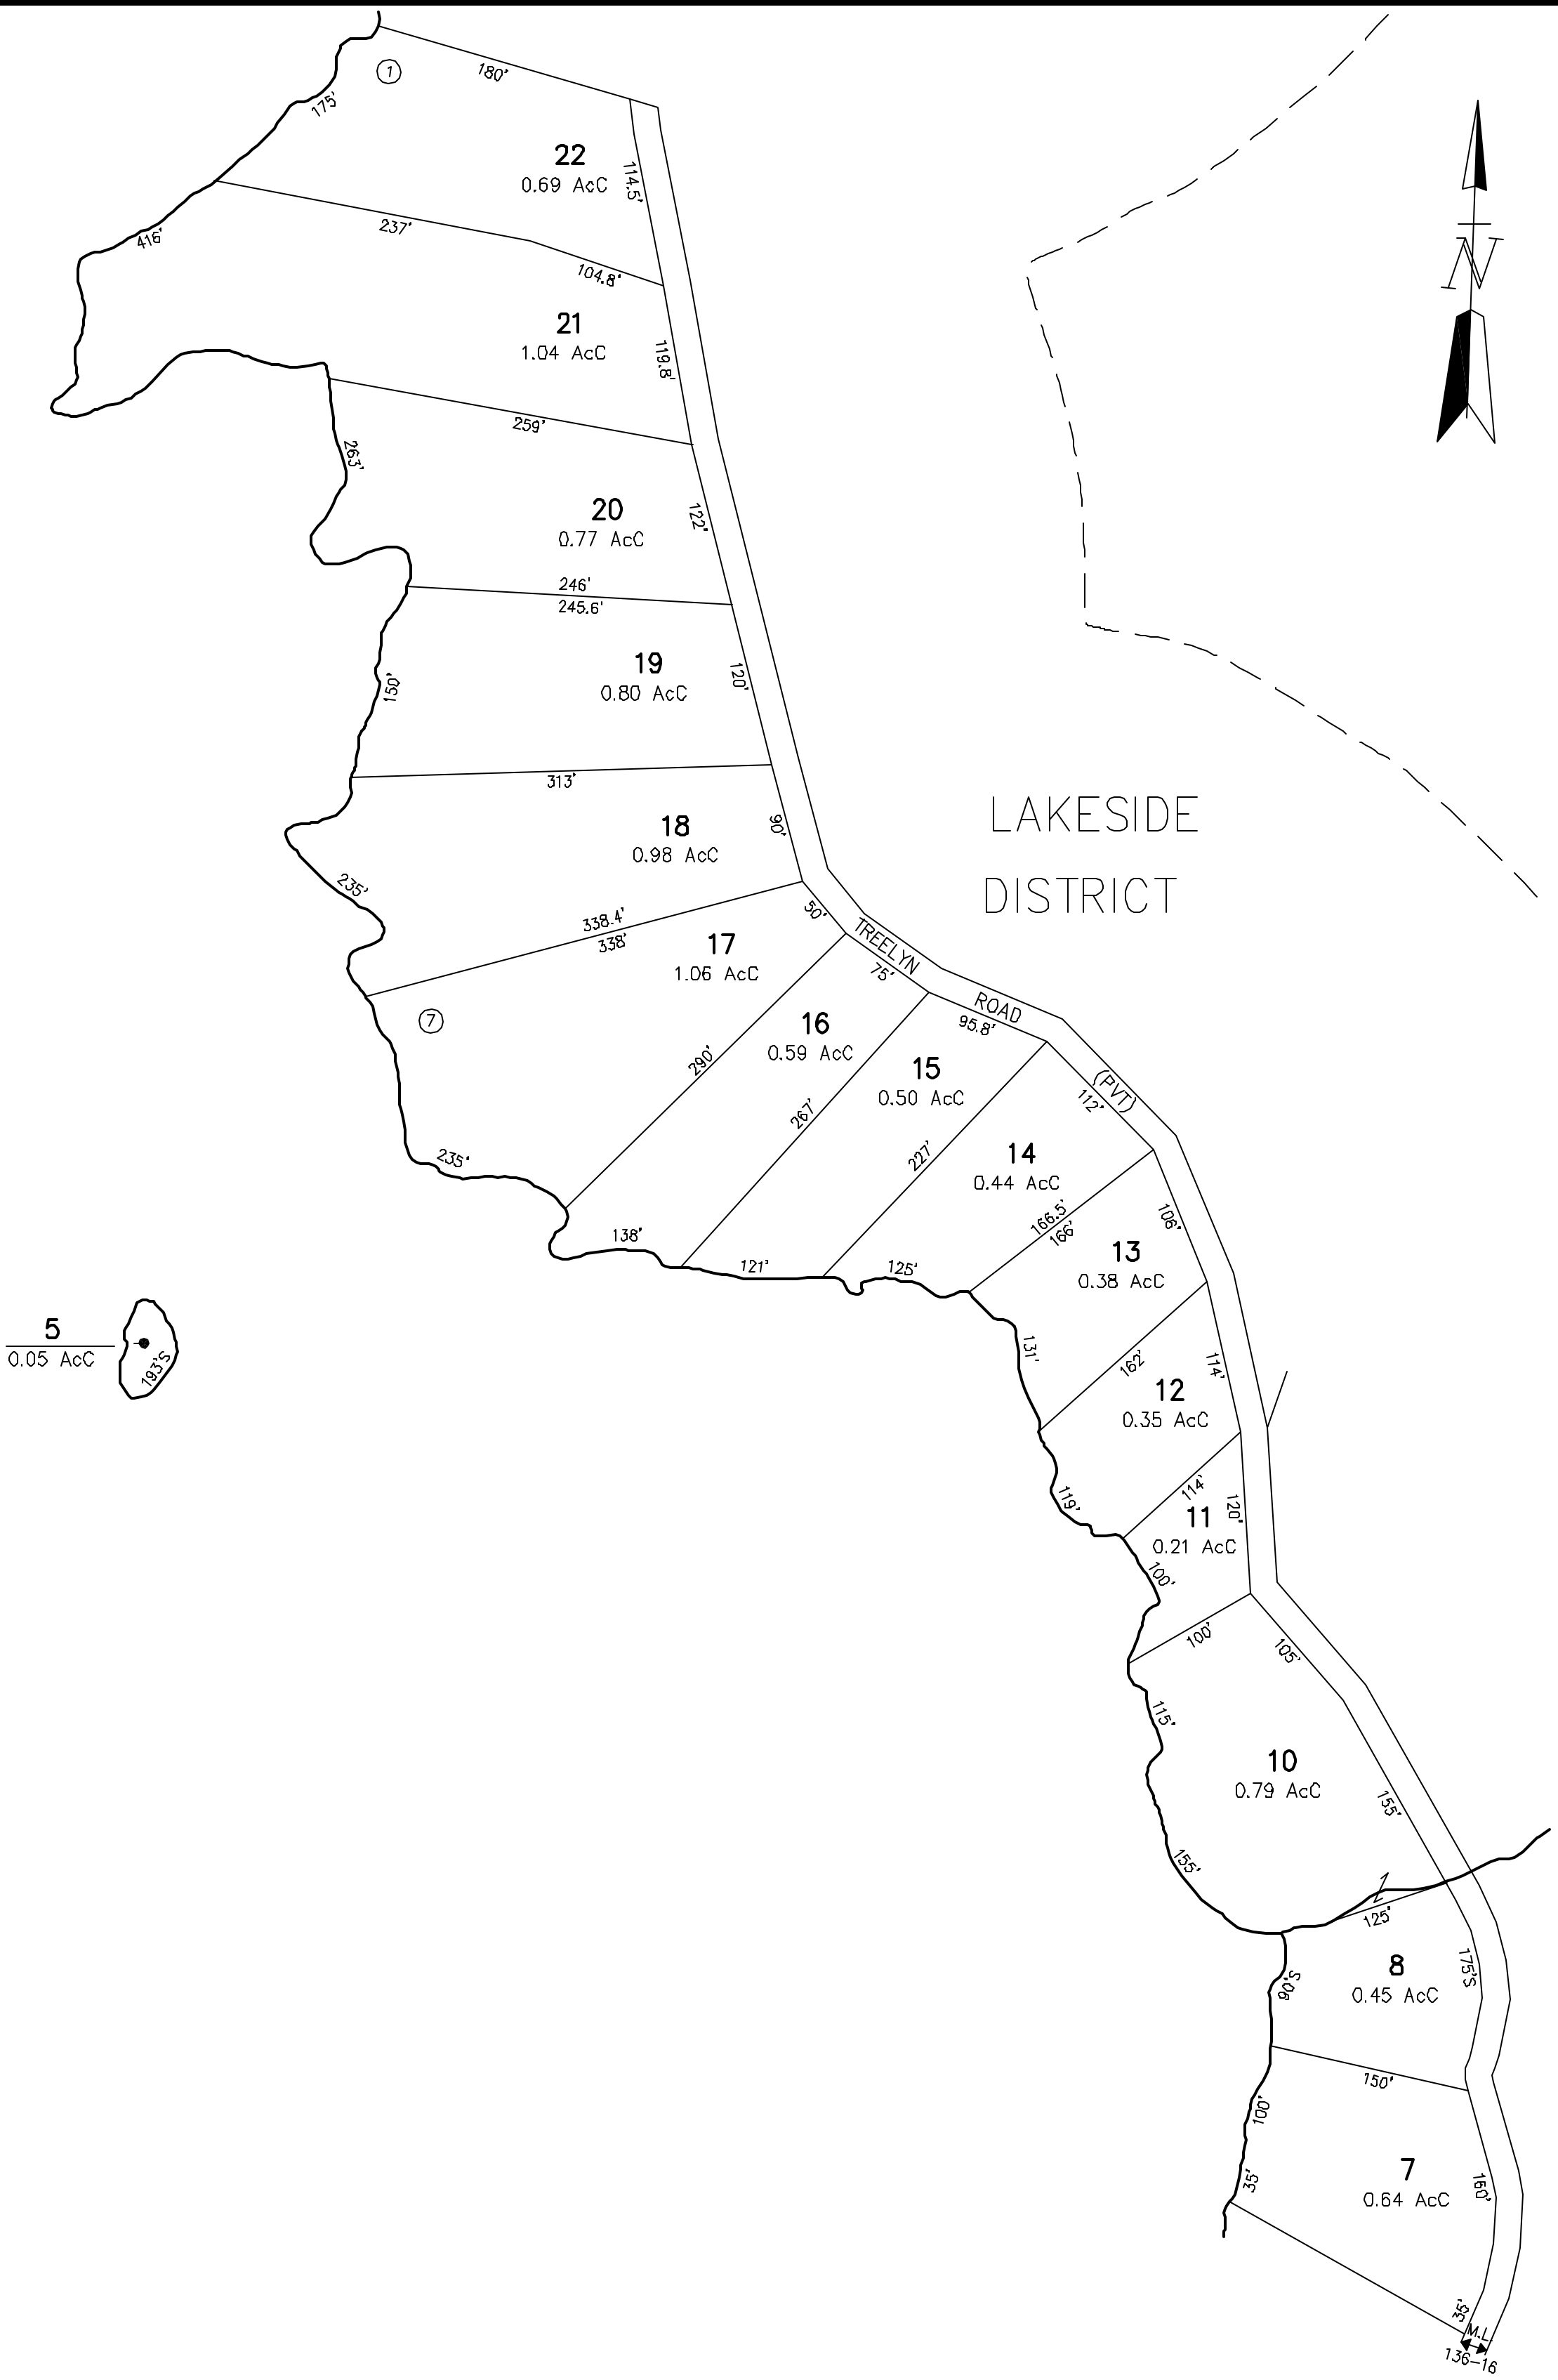
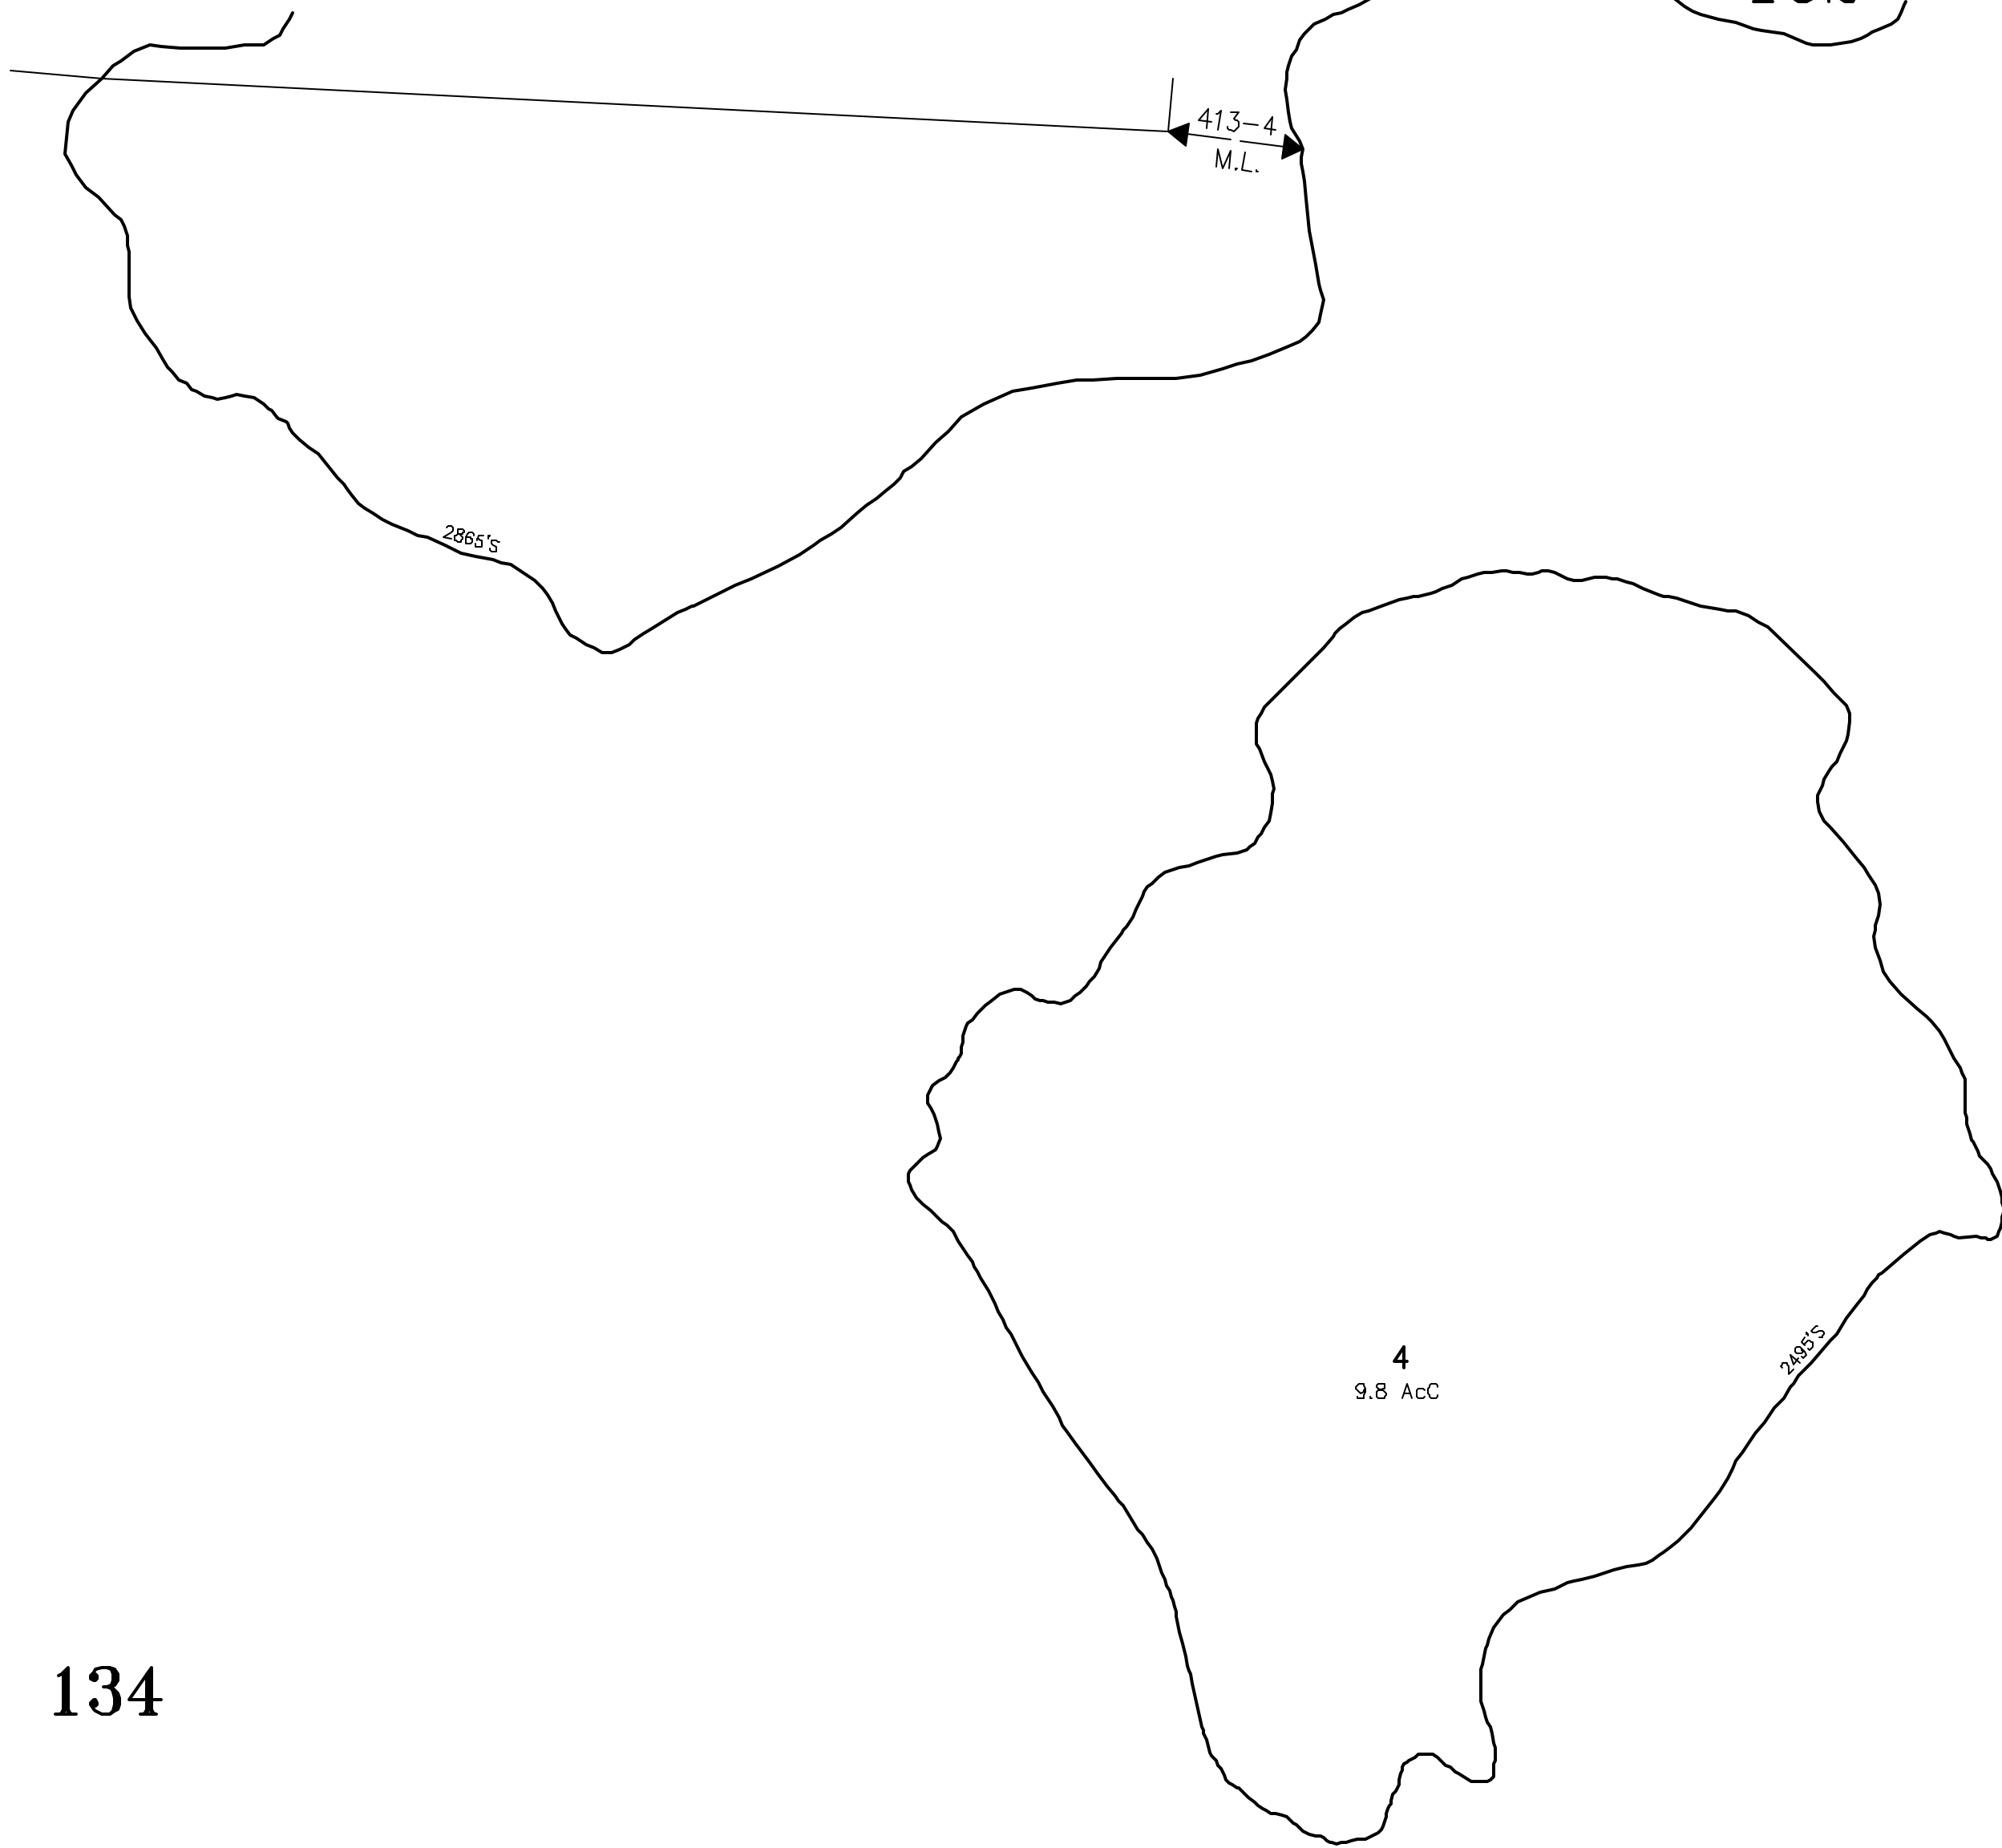


132

134

136

NO PARCEL 6,9

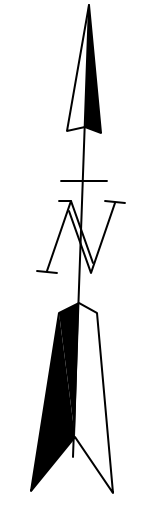


DATE FLIGHT  
APRIL 27, 1984  
DATE DELIVERY  
SEPT. 3, 1985

THIS MAP IS FOR ASSESSMENT PURPOSES ONLY. IT IS NOT VALID FOR LEGAL DESCRIPTION NOR CONVEYANCE.

**CARTOGRAPHIC Assoc. Inc.**  
PROFESSIONAL CONSULTANTS  
MUNICIPAL MAPPING - GIS - PUBLIC WORKS INFORMATION MANAGEMENT  
11 PLEASANT STREET, P.O. BOX 267, LITTLETON, NEW HAMPSHIRE 03561  
(603)444-6768 - 1(800)322-4540 - FAX (603)444-1366 - WWW.CAI-INFO.COM

ADJACENT SHEET No. **102**  
AREA CALCULATED 8 AcC  
AREA SURVEYED 8.3 AcC  
BLOCK LIMIT **02**  
BLOCK NUMBER

LEGEND  
COMMON OWNERSHIP DEVELOPMENT LOT No. OR  
MATCH LINE M.L. ②  
RIGHT OF WAY R/W  
SCALED DIMENSION S

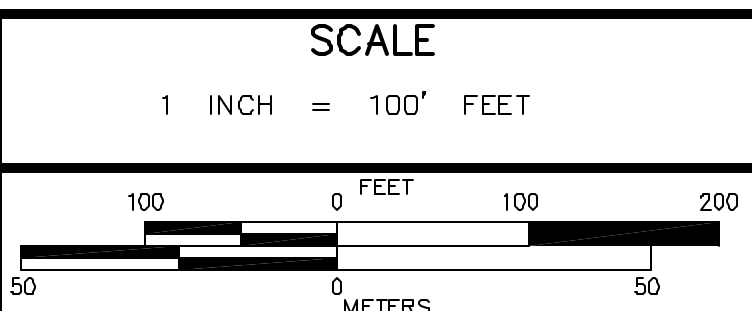

TOWN OF  
**STODDARD**  
REVISED THROUGH

MAP NO.  
**133**