


WASHINGTON

SULLIVAN COUNTY
CHESHIRE COUNTY

401

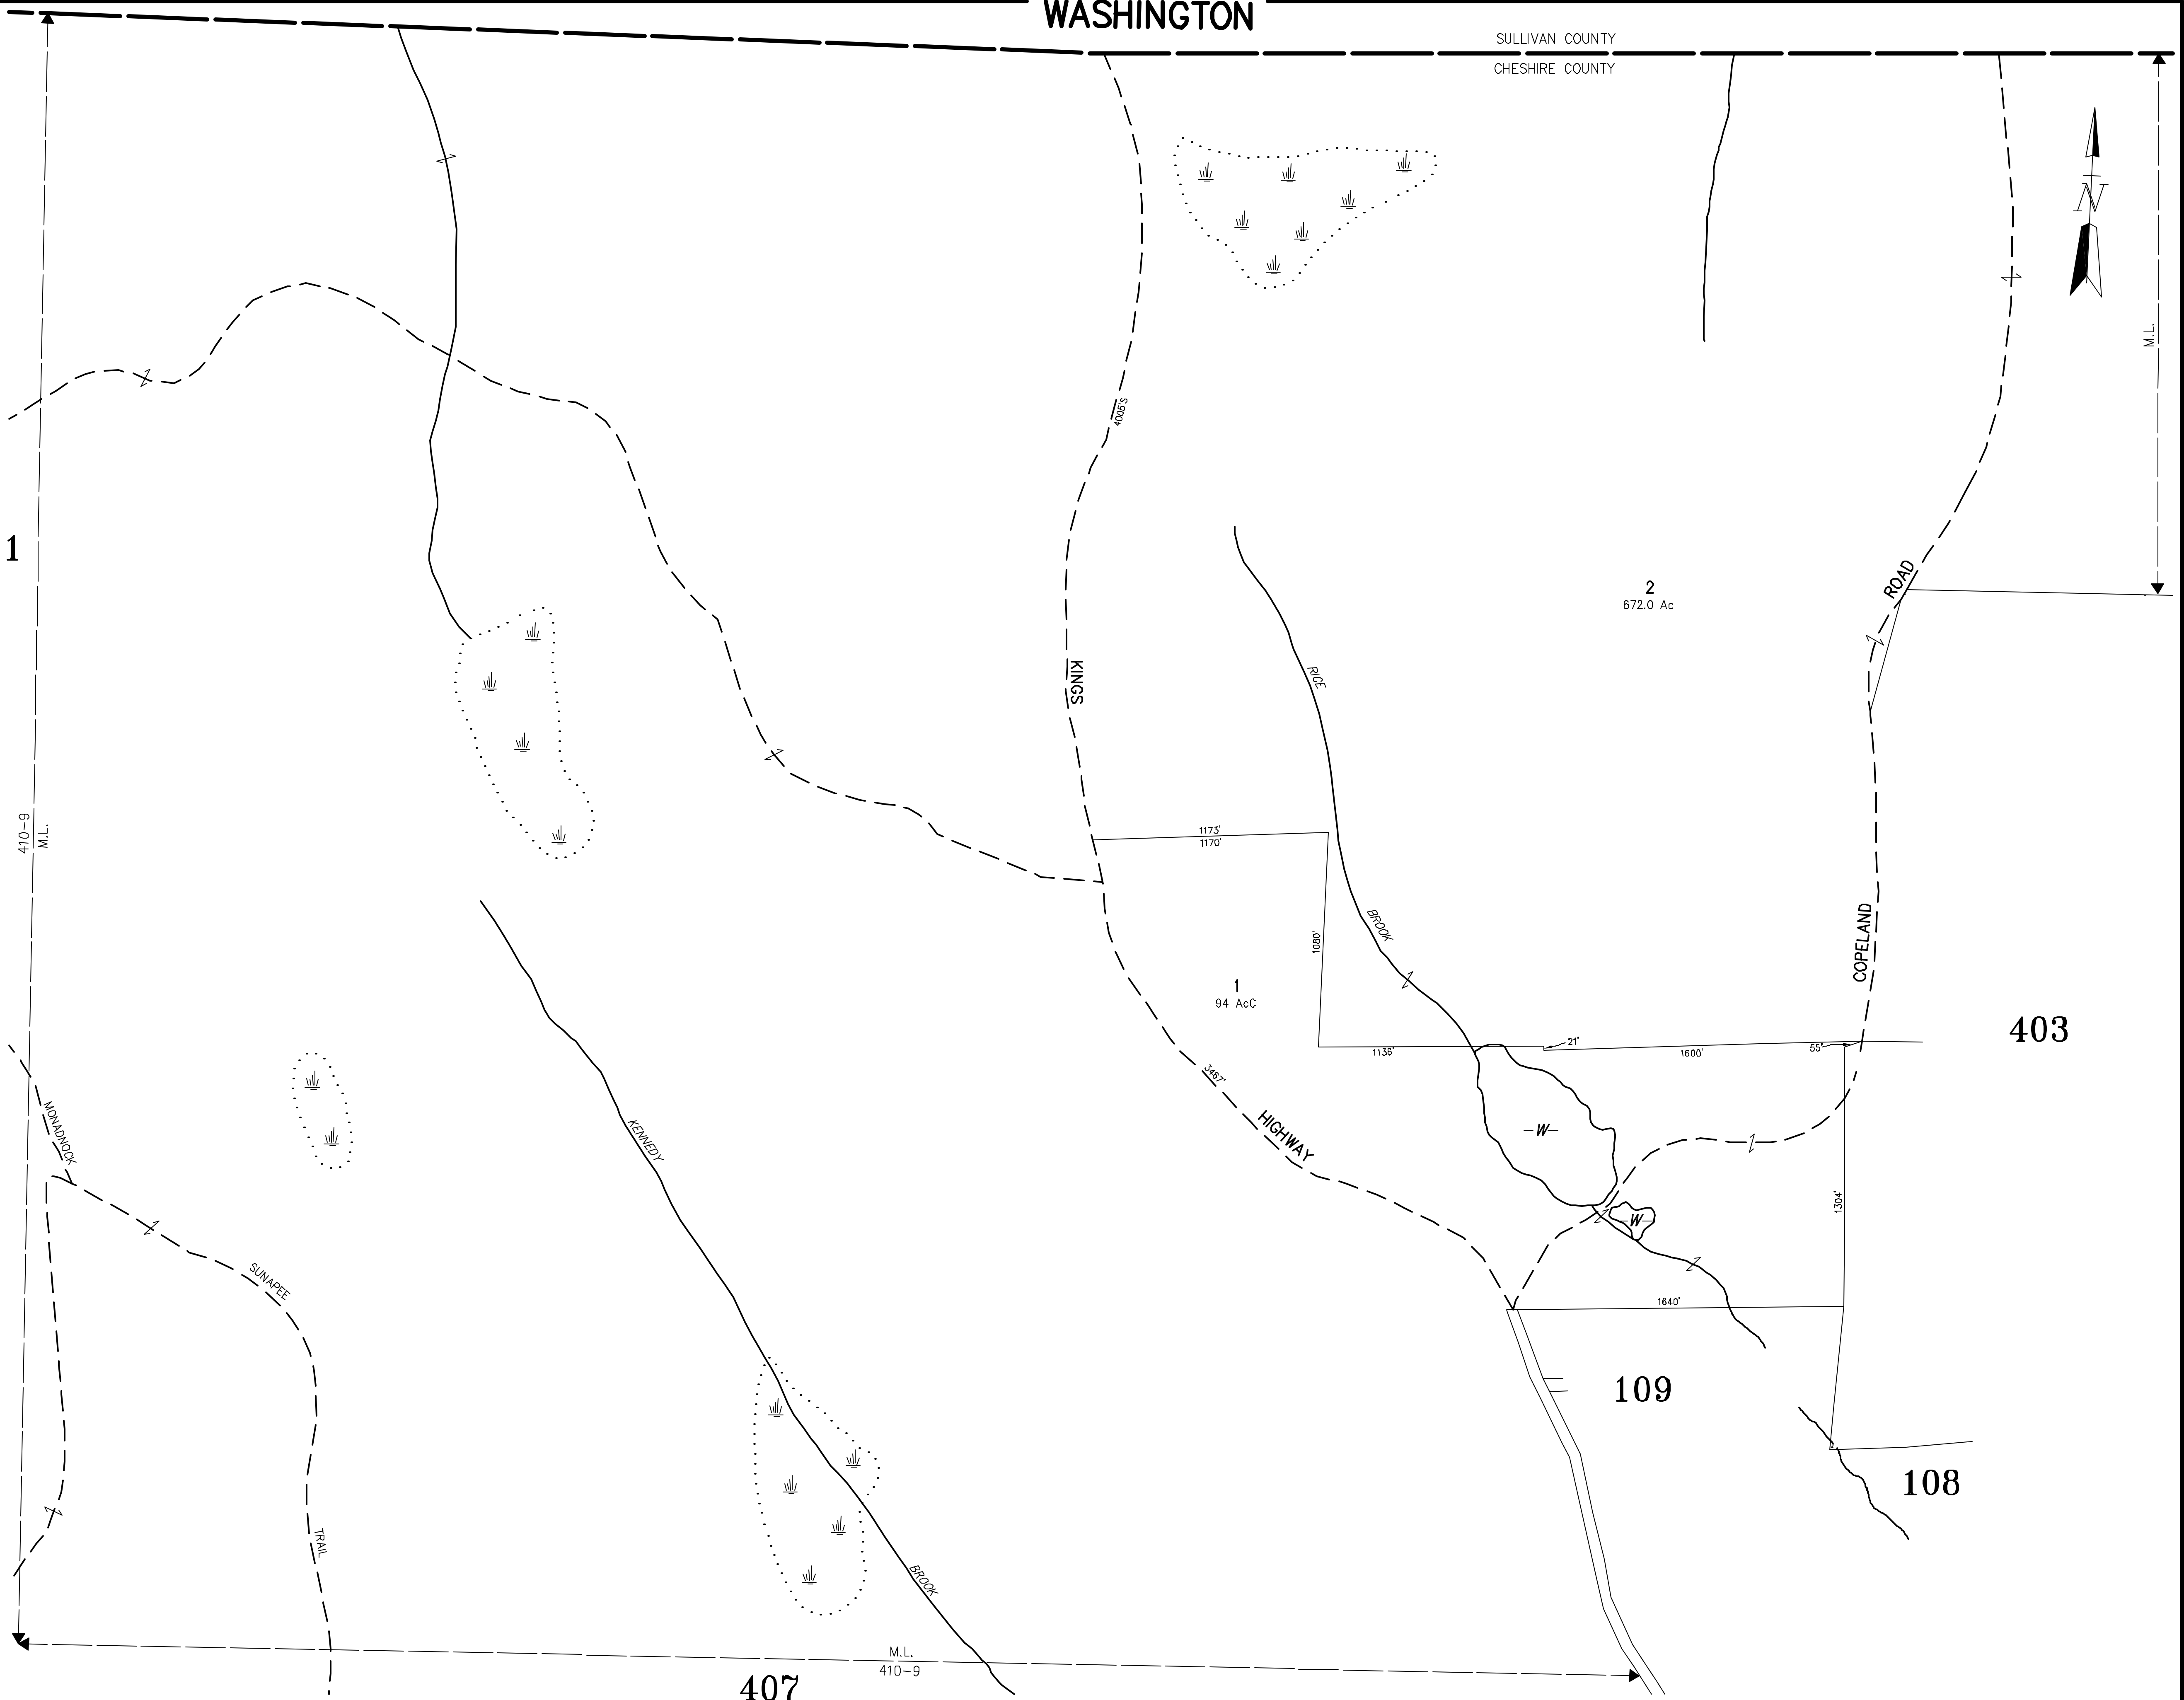

403

407

DATE FLIGHT
APRIL 27, 1984

DATE DELIVERY
SEPT. 3, 1985

THIS MAP IS FOR ASSESSMENT PURPOSES ONLY. IT IS NOT VALID FOR LEGAL DESCRIPTION NOR CONVEYANCE.

CARTOGRAPHIC ASSOC. INC.

PROFESSIONAL CONSULTANTS

MUNICIPAL MAPPING - GIS - PUBLIC WORKS INFORMATION MANAGEMENT

11 PLEASANT STREET, P.O. BOX 267, LITTLETON, NEW HAMPSHIRE 03561

(603)444-6768 - 1(800)322-4540 - FAX (603)444-1366 - WWW.CAI-INFO.COM

ADJACENT SHEET No. **102**

AREA CALCULATED 8 AcC

AREA SURVEYED 8.3 Ac

BLOCK LIMIT **02**

BLOCK NUMBER


LEGEND

COMMON OWNERSHIP DEVELOPMENT LOT No. OR

MATCH LINE ← M.L. →

RIGHT OF WAY R/W

SCALED DIMENSION S

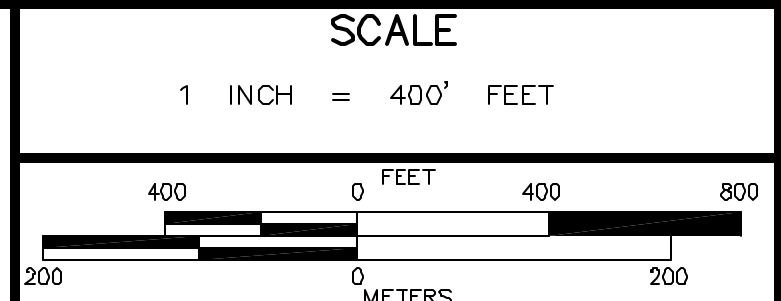

TOWN OF **STODDARD**

REVISED THROUGH

MAP NO. **402**