


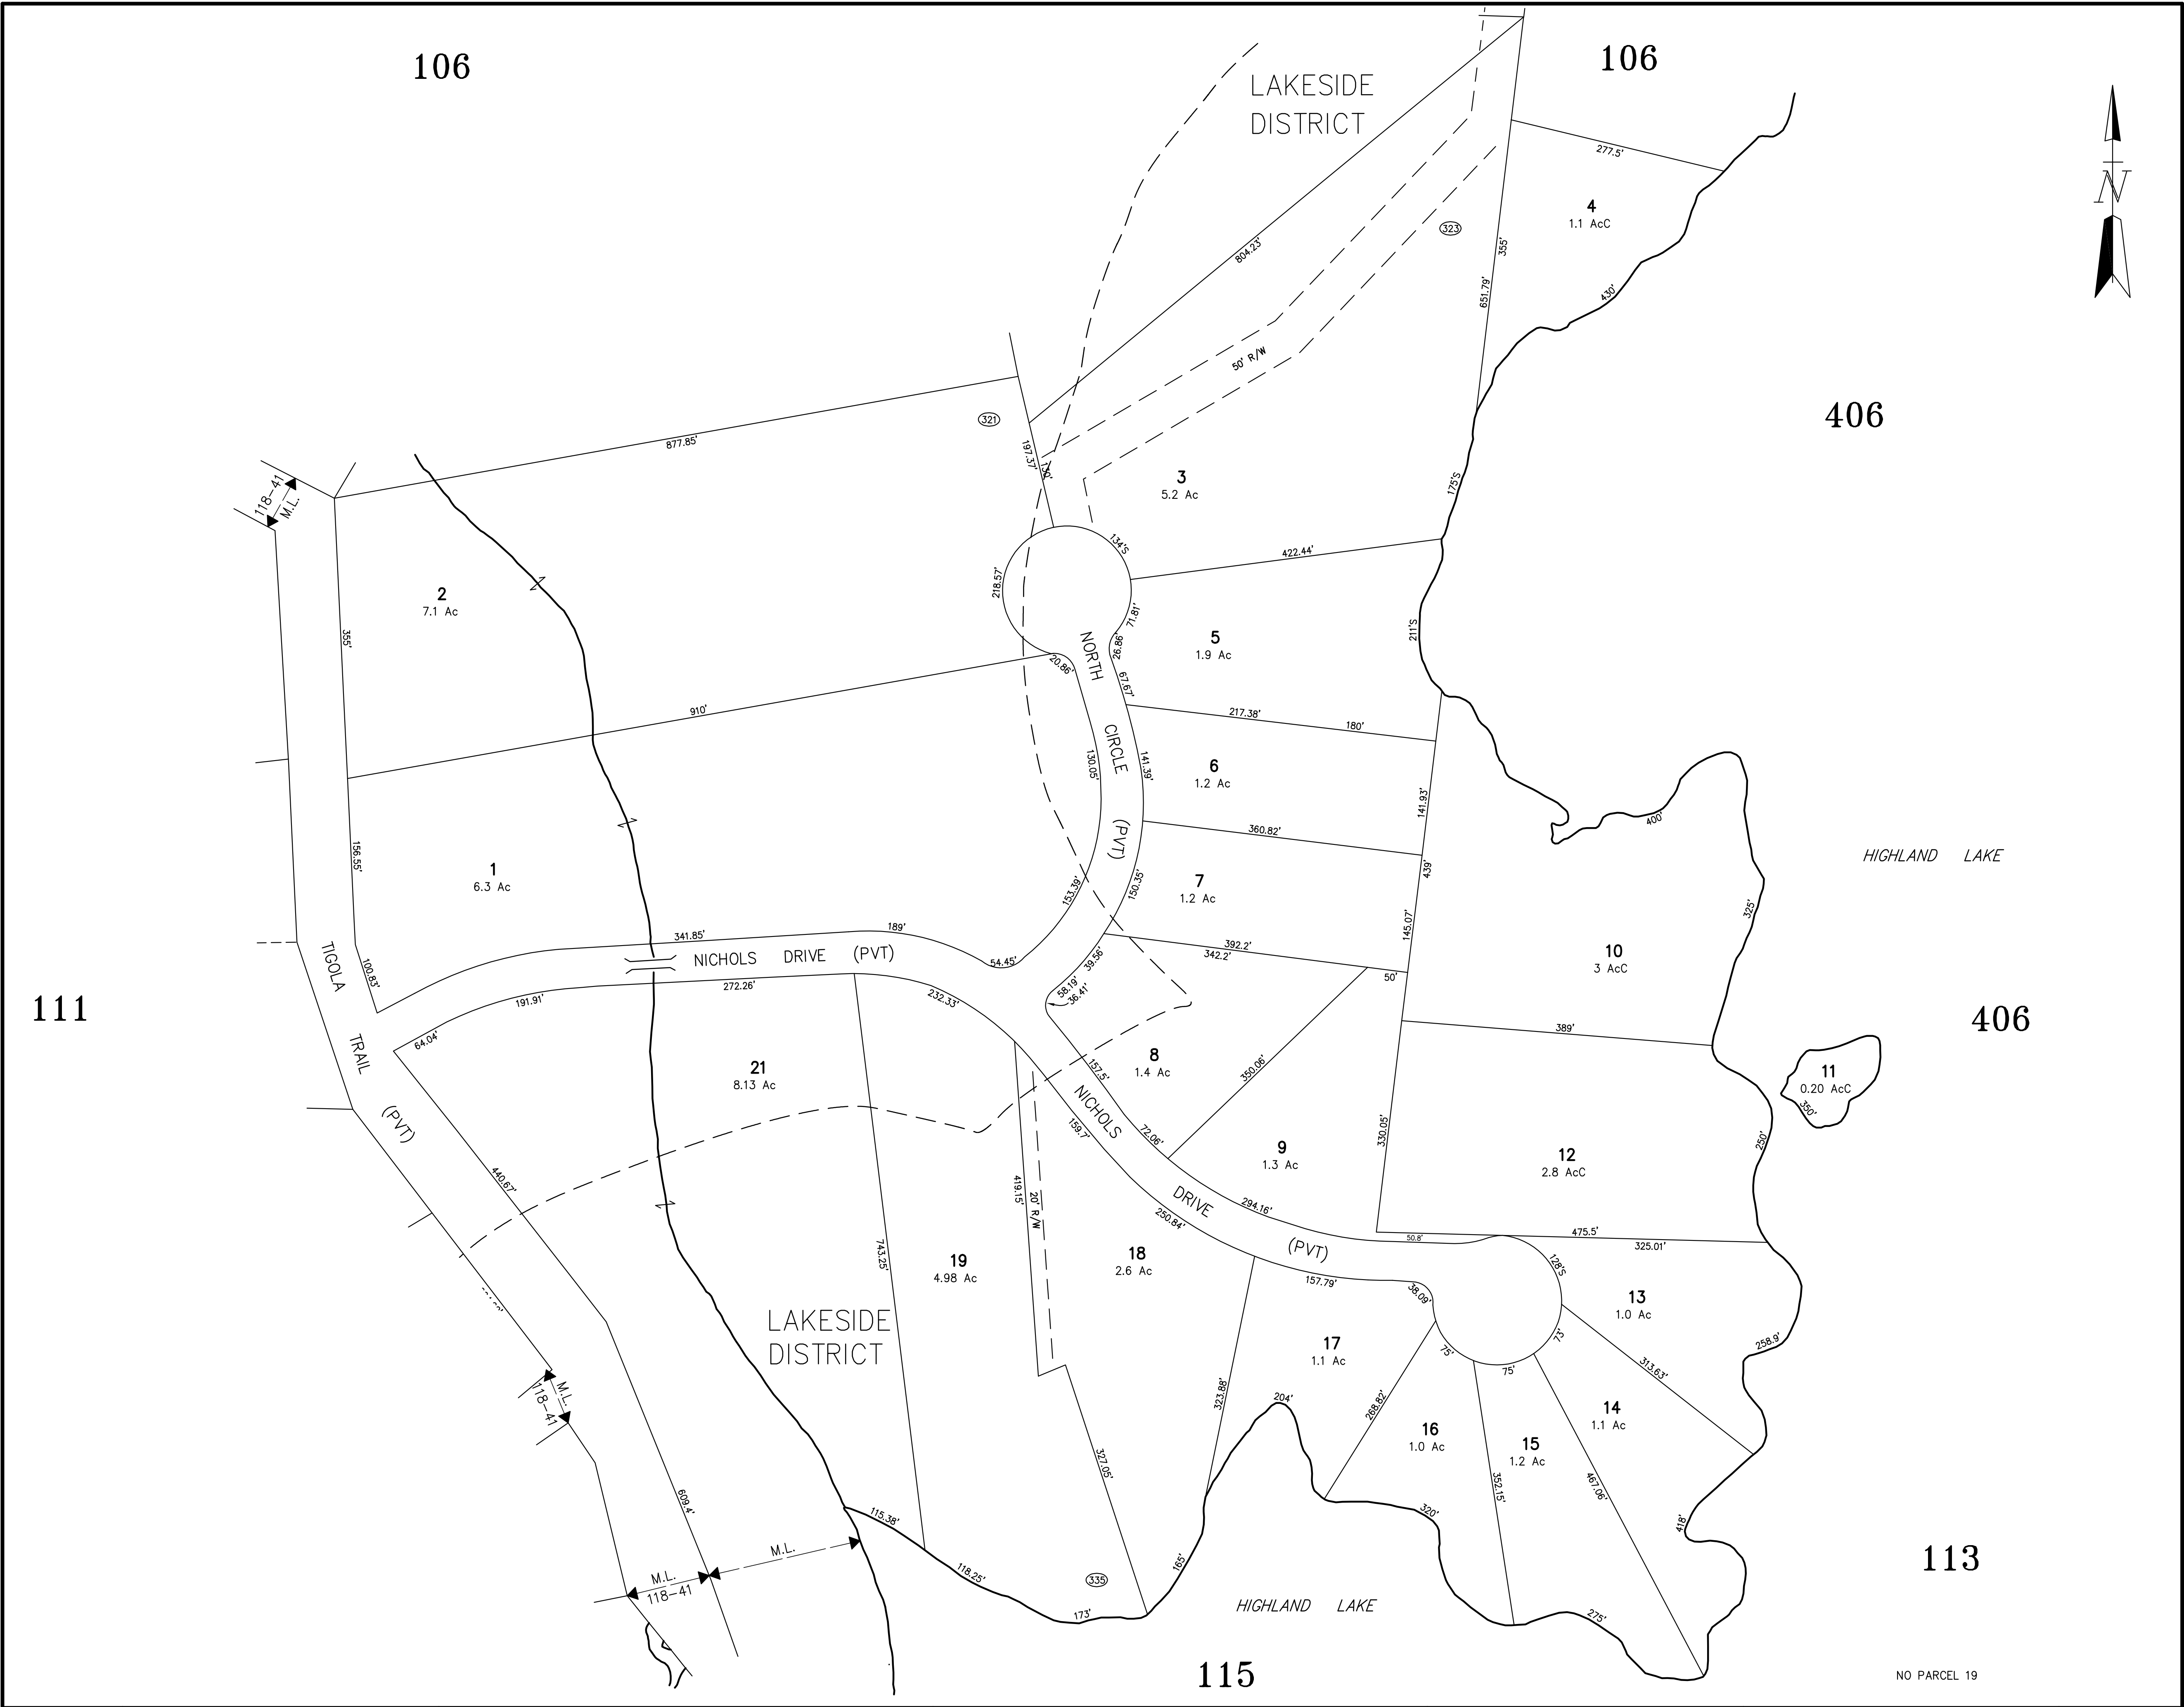

DATE FLIGHT APRIL 27, 1984		THIS MAP IS FOR ASSESSMENT PURPOSES ONLY. IT IS NOT VALID FOR LEGAL DESCRIPTION NOR CONVEYANCE.	 CAI Technologies Precision Mapping. Geospatial Solutions. 11 PLEASANT STREET, LITTLETON, NH 03561 800.322.4540 - WWW.CAI-TECH.COM	LEGEND ADJACENT SHEET No. 102 AREA CALCULATED 8 AcC AREA SURVEYED 8.3 Ac BLOCK LIMIT 02 BLOCK NUMBER		COMMON OWNERSHIP DEVELOPMENT LOT No. 02 MATCH LINE RIGHT OF WAY SCALED DIMENSION		SCALE 1 INCH = 100' FEET 0 100 200 FEET 0 50 50 METERS		TOWN OF STODDARD REVISED THROUGH		MAP NO. 112	
DATE DELIVERY SEPT. 3, 1985													