
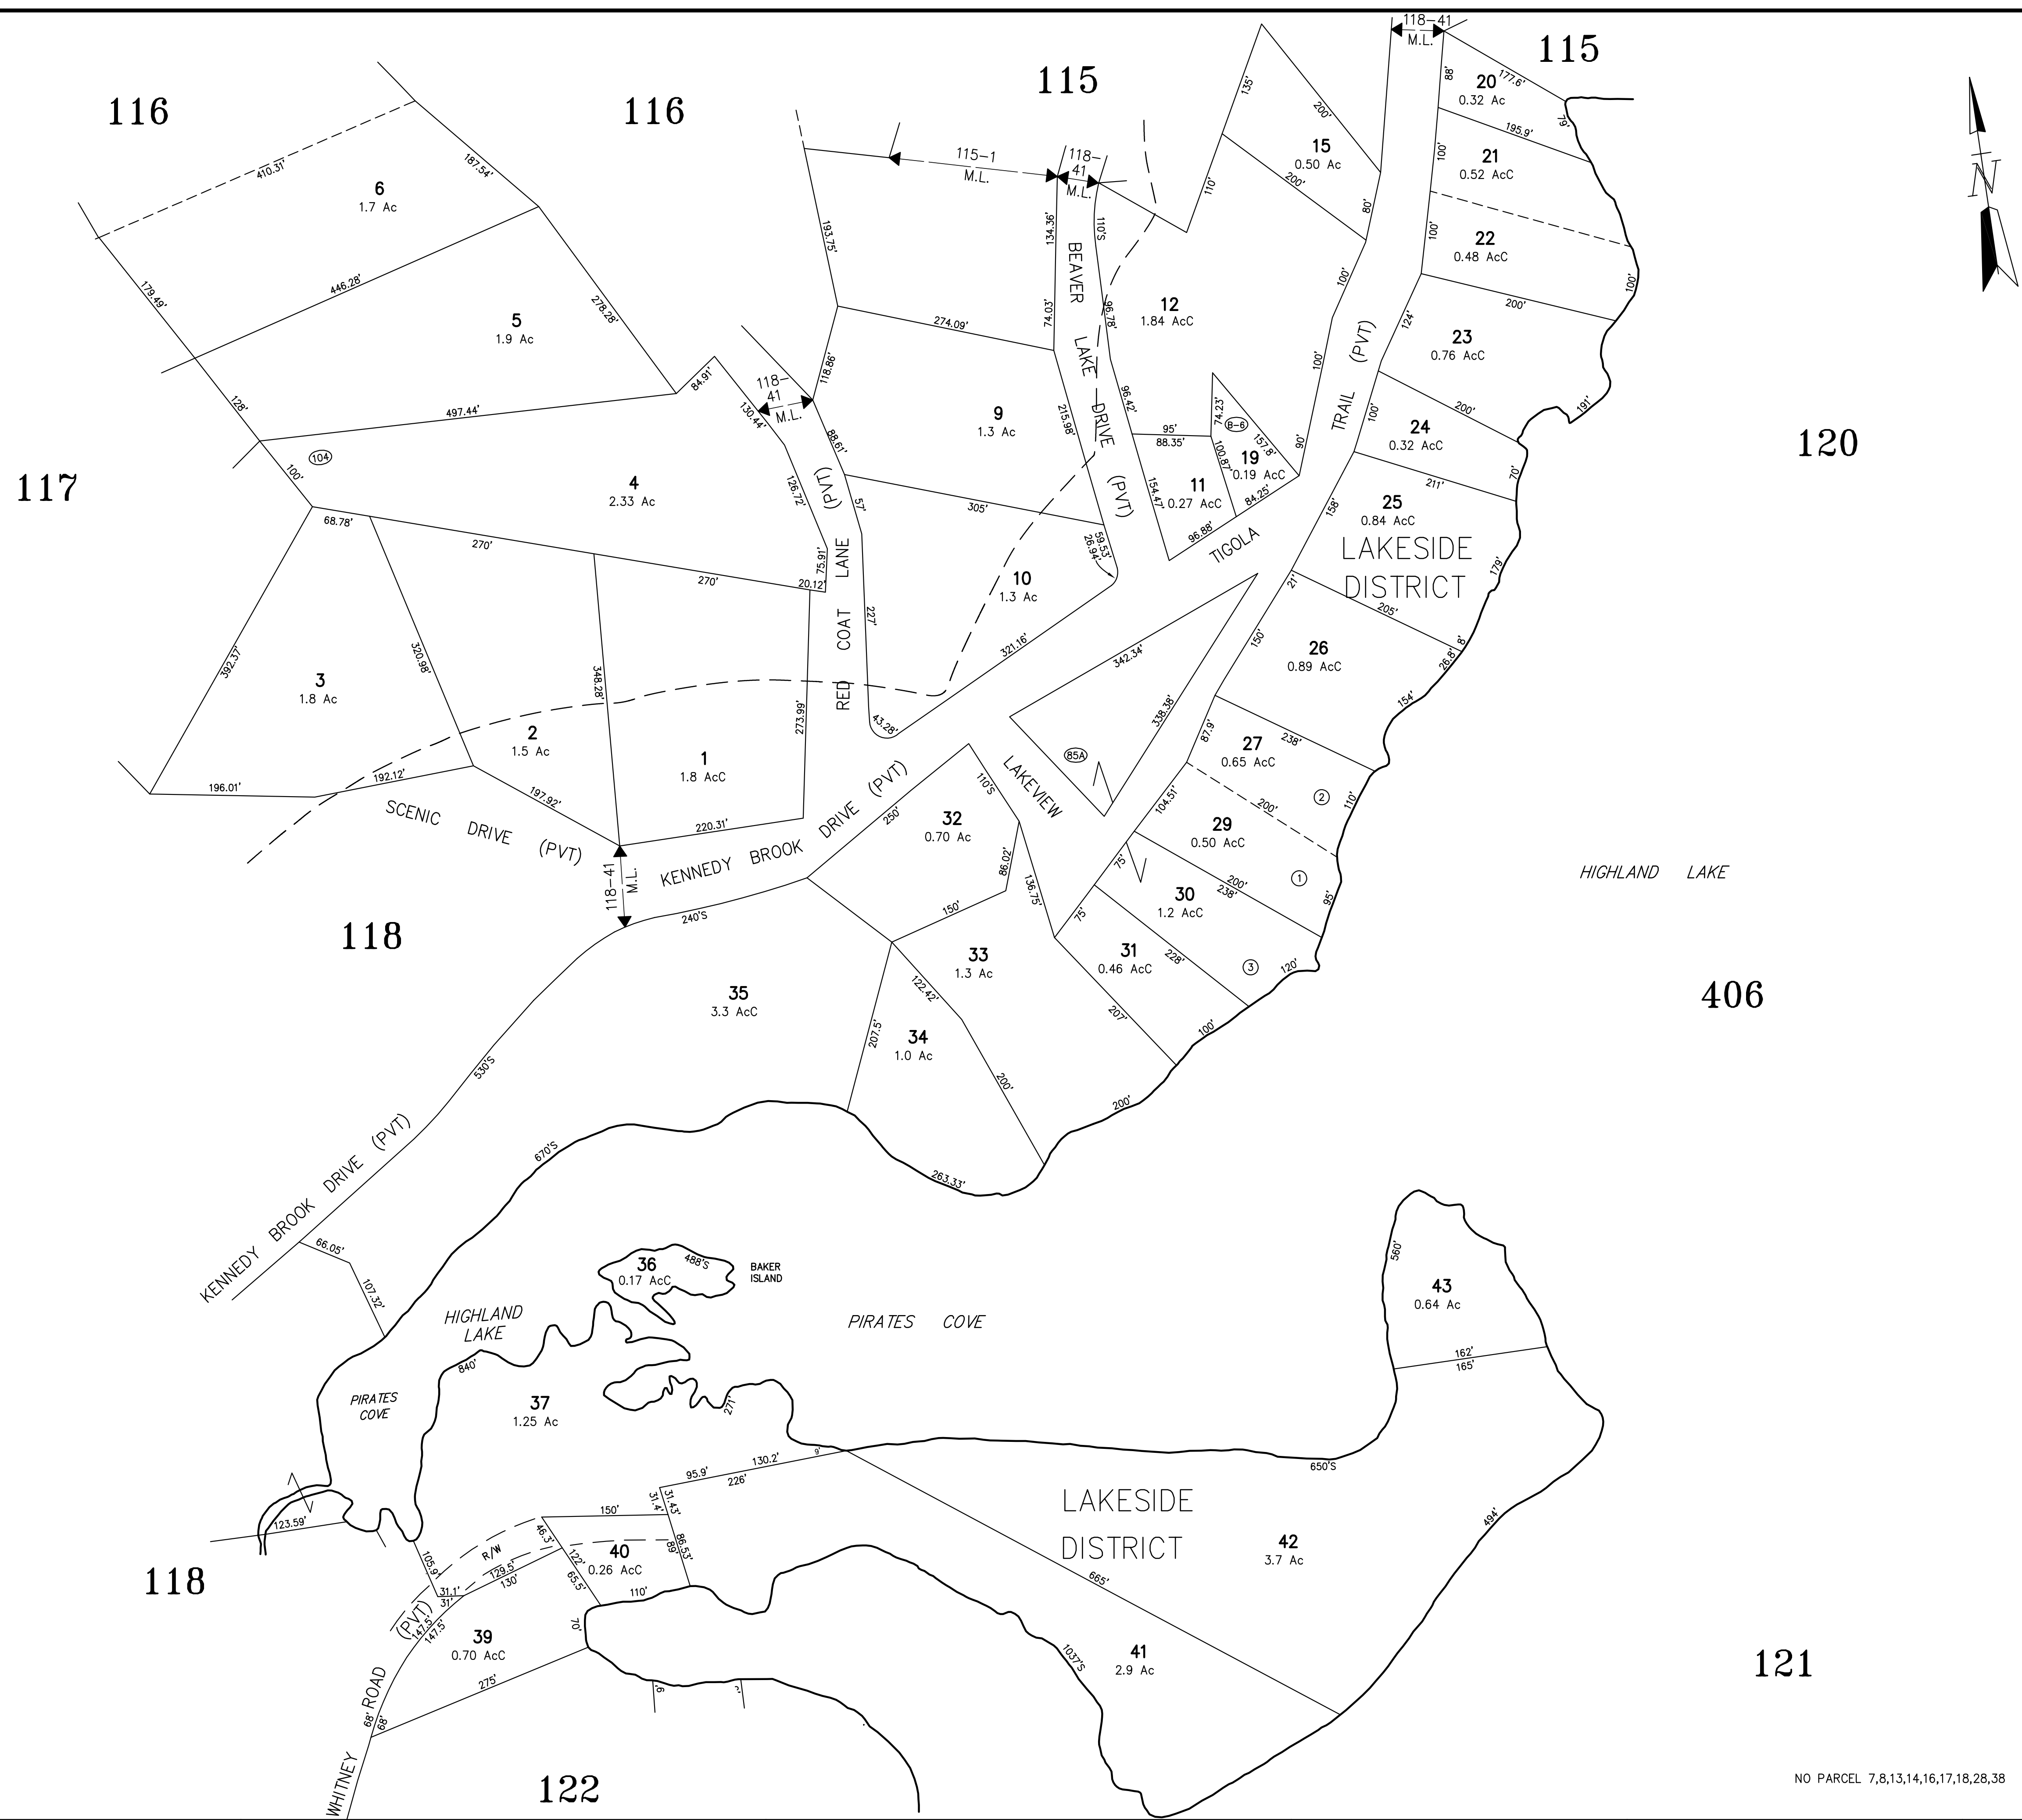
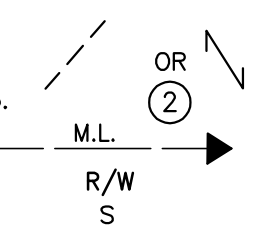


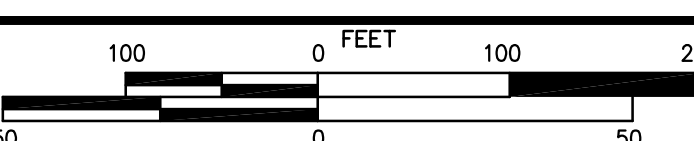

NO PARCEL 7,8,13,14,16,17,18,28,38

DATE FLIGHT APRIL 27, 1984	THIS MAP IS FOR ASSESSMENT PURPOSES ONLY. IT IS NOT VALID FOR LEGAL DESCRIPTION NOR CONVEYANCE.	 11 PLEASANT STREET, LITTLETON, NH 03561 800.322.4540 - WWW.CAI-TECH.COM	ADJACENT SHEET No. 102 AREA CALCULATED 8 Ac AREA SURVEYED 8.3 Ac BLOCK LIMIT 02 BLOCK NUMBER	LEGEND COMMON OWNERSHIP DEVELOPMENT LOT No. MATCH LINE RIGHT OF WAY SCALED DIMENSION 	SCALE 1 INCH = 100' FEET 	TOWN OF STODDARD	MAP NO. 119
DATE DELIVERY SEPT. 3, 1985						REVISED THROUGH	