
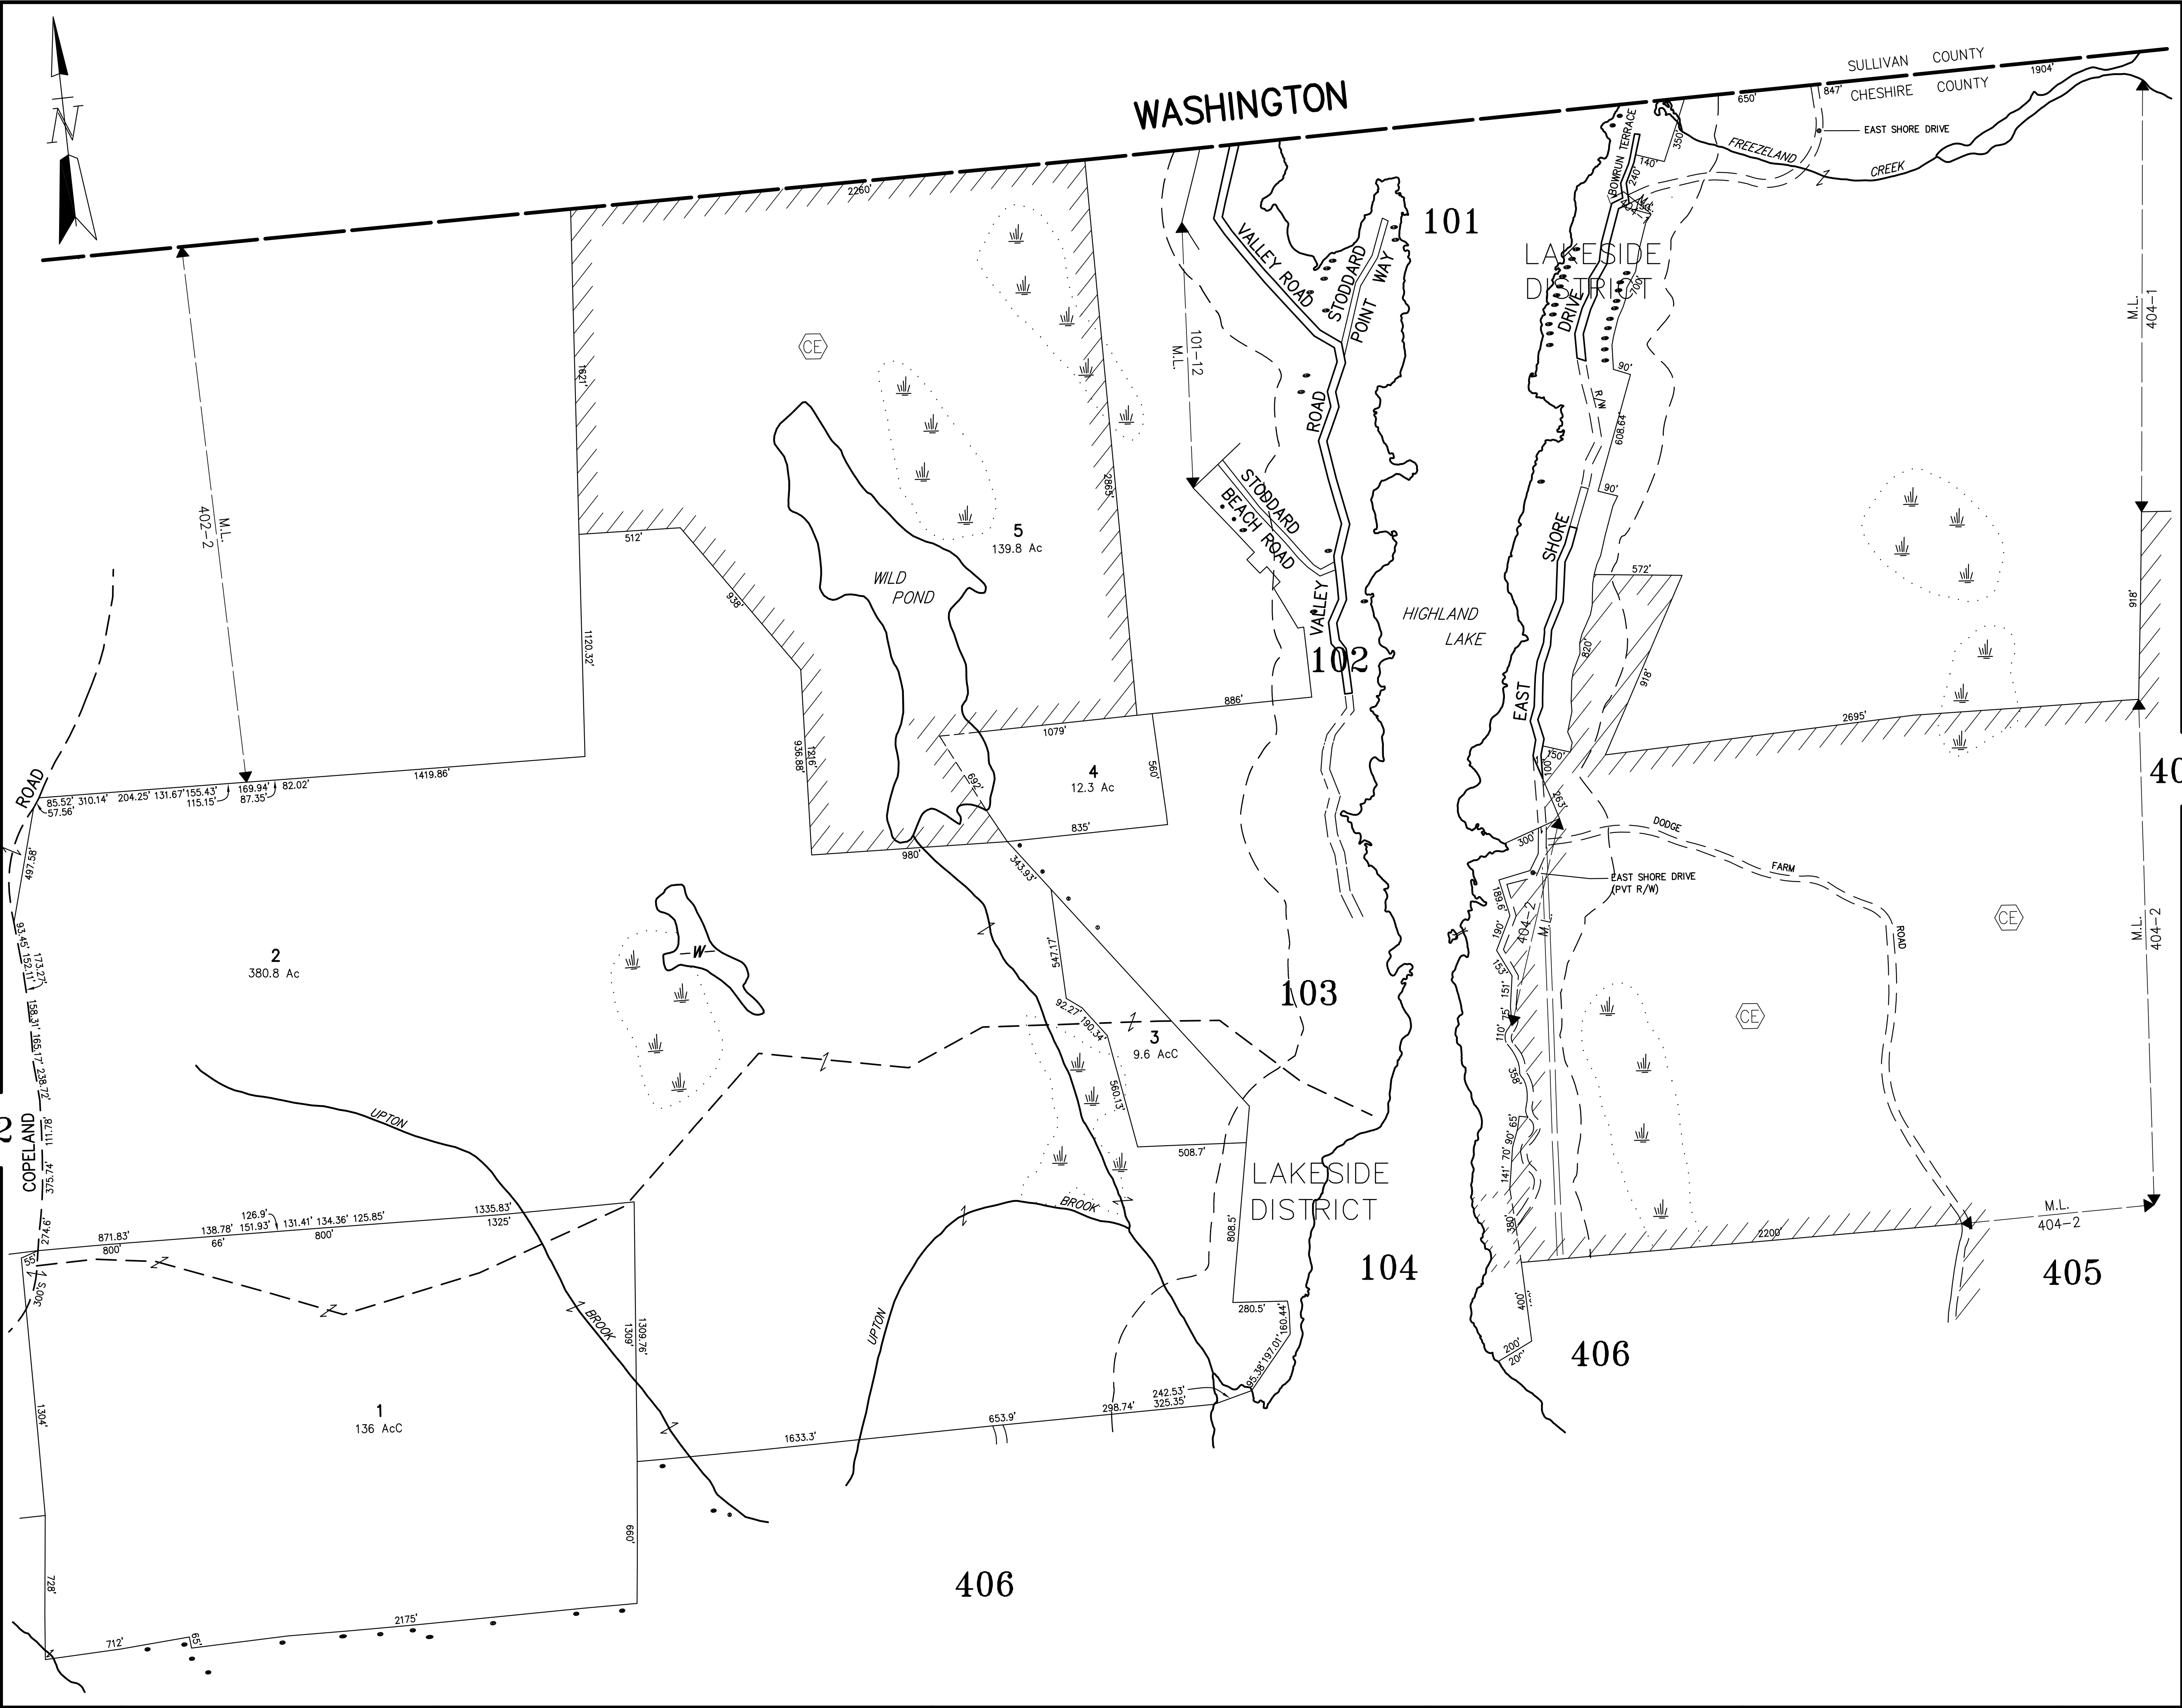


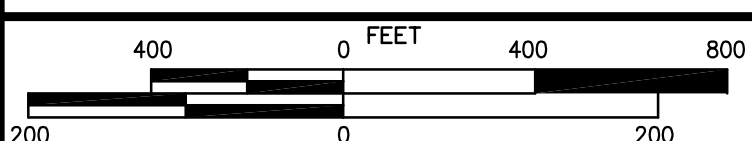

DATE FLIGHT APRIL 27, 1984		 Precision Mapping. Geospatial Solutions. 11 PLEASANT STREET, LITTLETON, NH 03561 800.322.4540 - WWW.CAI-TECH.COM	LEGEND		SCALE 1 INCH = 400' FEET 	TOWN OF STODDARD REVISED THROUGH	MAP NO. 403	
DATE DELIVERY SEPT. 3, 1985			ADJACENT SHEET No. 102 AREA CALCULATED 8 AcC AREA SURVEYED 8.3 Ac BLOCK LIMIT 02 BLOCK NUMBER					COMMON OWNERSHIP DEVELOPMENT LOT No. 102 MATCH LINE RIGHT OF WAY SCALED DIMENSION
THIS MAP IS FOR ASSESSMENT PURPOSES ONLY. IT IS NOT VALID FOR LEGAL DESCRIPTION NOR CONVEYANCE.								