




HIDDEN LAKE

111

116

NO PARCEL 1,11,20-23,26-28,30-32,34,37

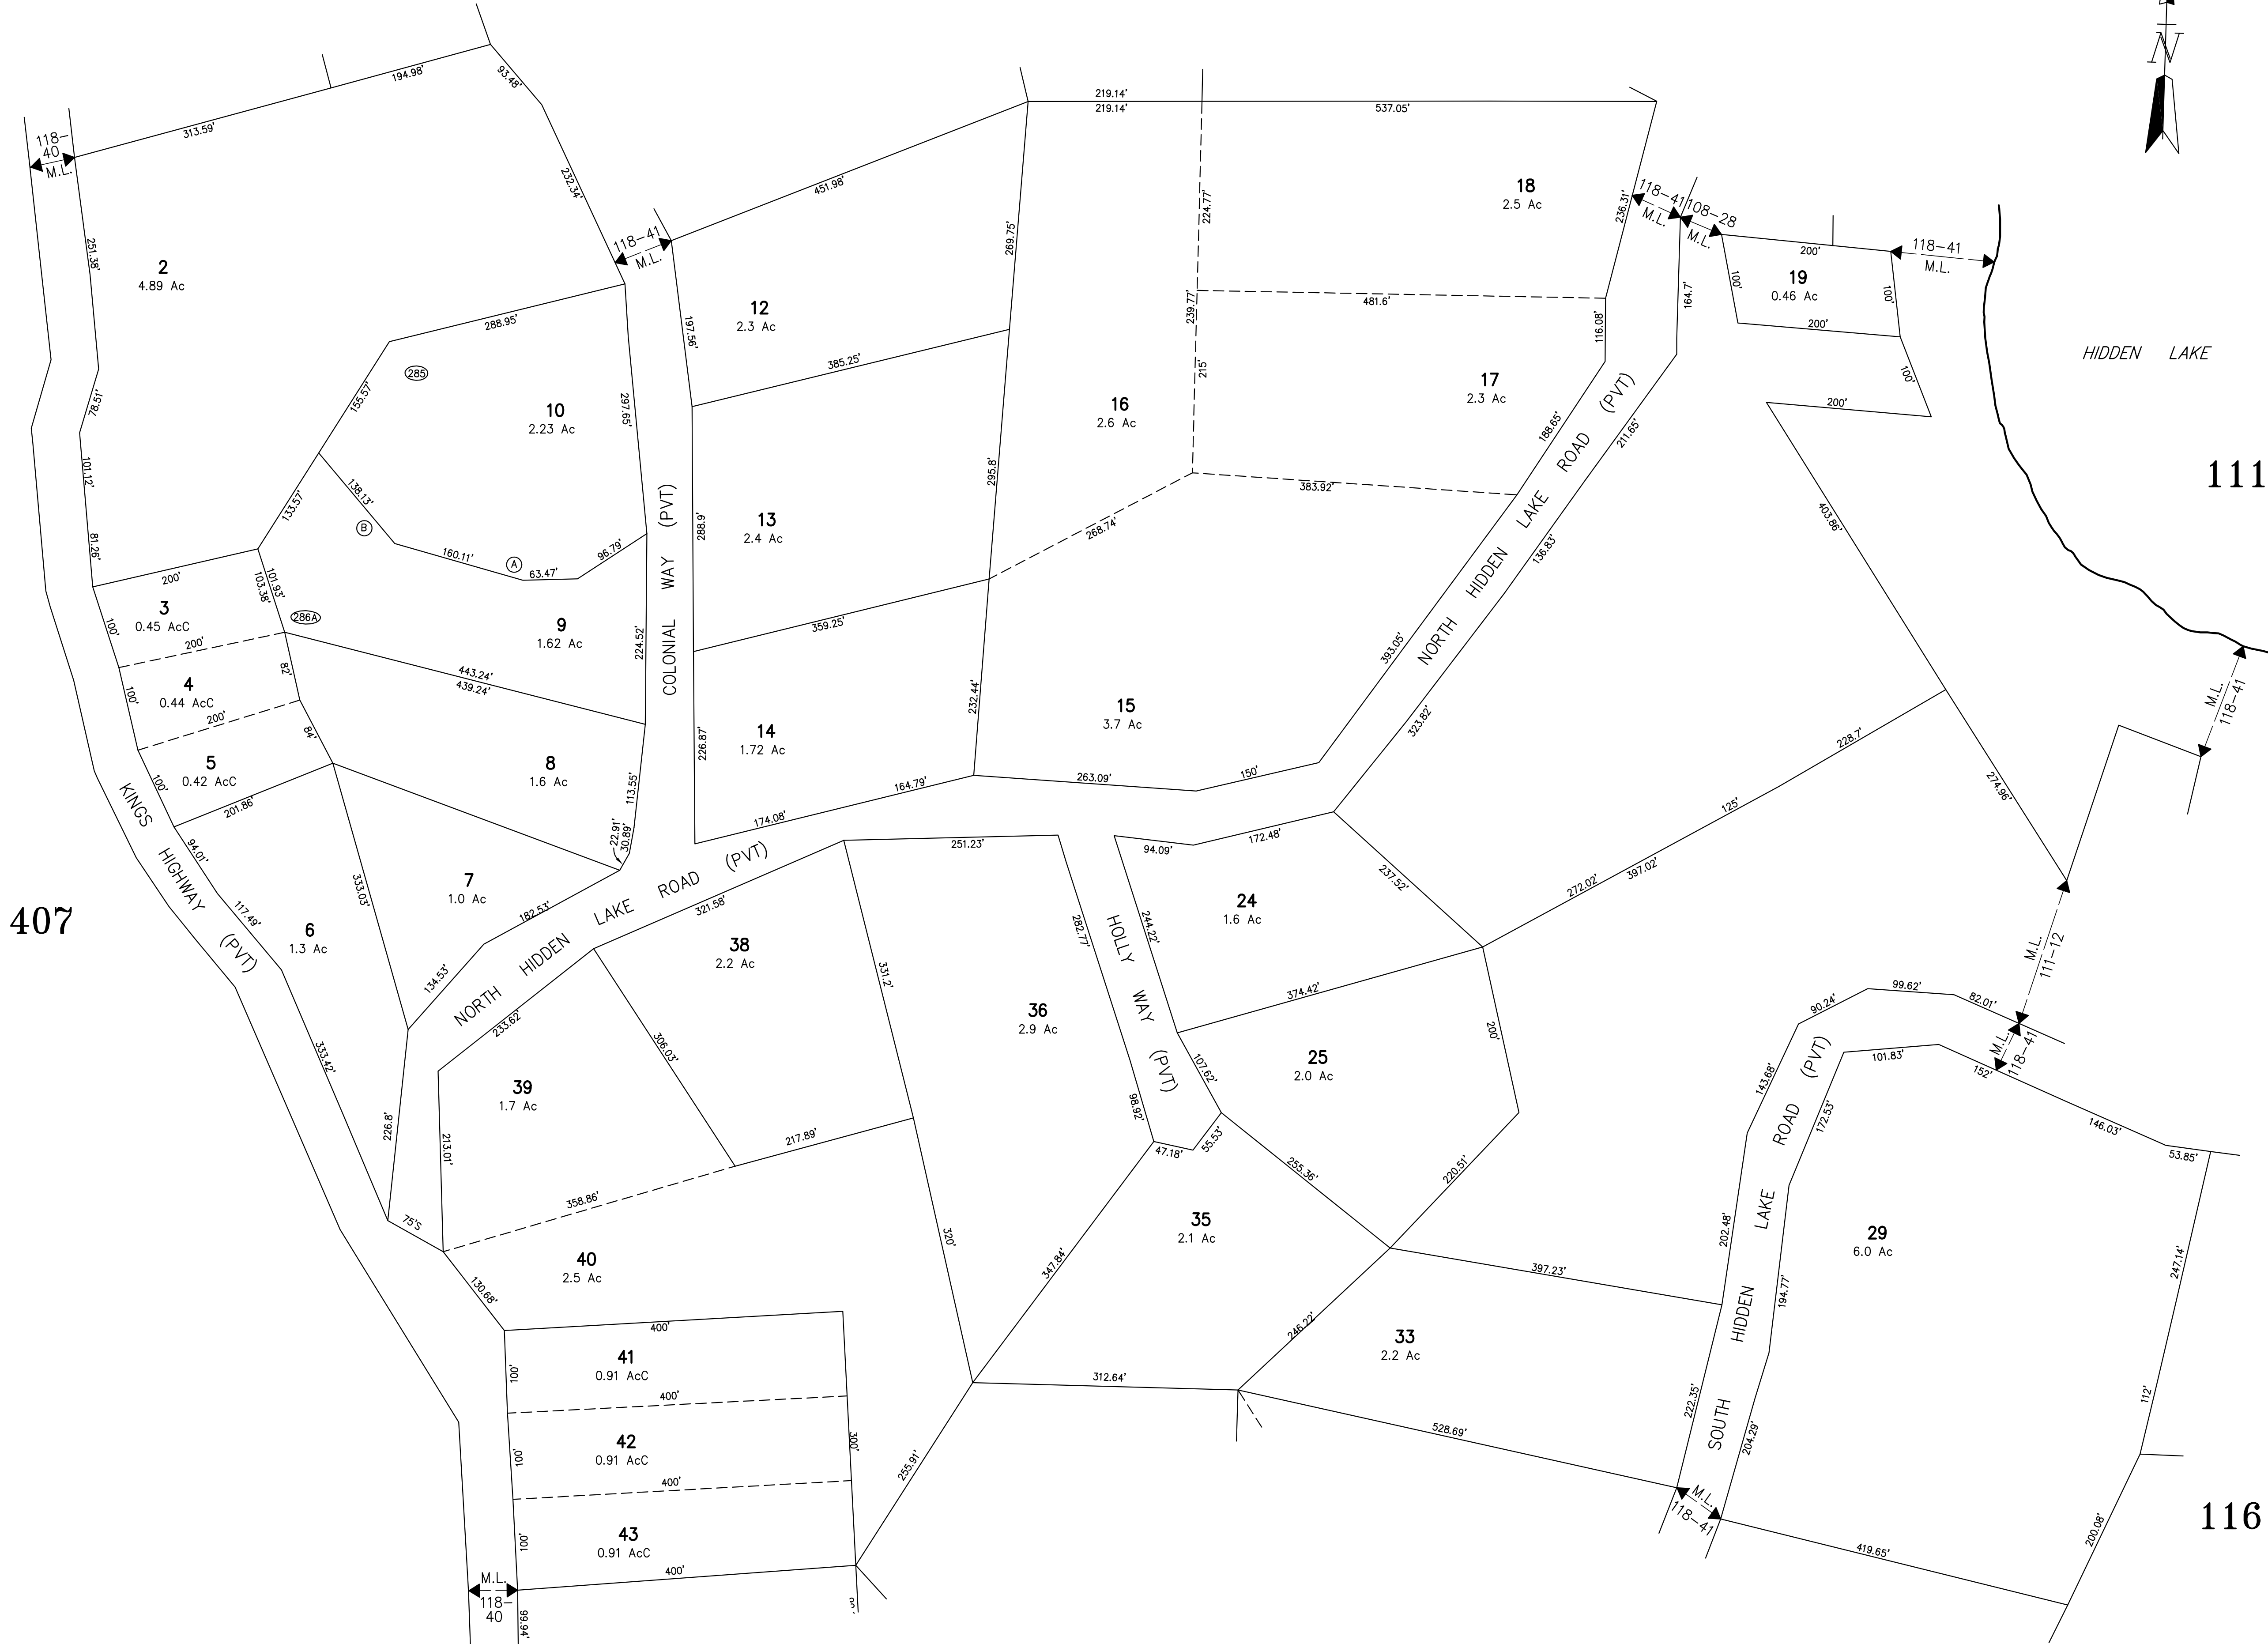

DATE FLIGHT
APRIL 27, 1984

DATE DELIVERY
SEPT. 3, 1985

THIS MAP IS FOR ASSESSMENT
PURPOSES ONLY. IT IS NOT VALID
FOR LEGAL DESCRIPTION NOR
CONVEYANCE.

CAI Technologies
Precision Mapping. Geospatial Solutions.

11 PLEASANT STREET, LITTLETON, NH 03561
800.322.4540 - WWW.CAI-TECH.COM

LEGEND

ADJACENT SHEET No. **102**
AREA CALCULATED 8 AcC
AREA SURVEYED 8.3 Ac
BLOCK LIMIT **02**
BLOCK NUMBER

COMMON OWNERSHIP
DEVELOPMENT LOT No.
MATCH LINE
RIGHT OF WAY
SCALED DIMENSION

OR
②
M.L.
R/W
S

SCALE

1 INCH = 100' FEET

100 0 FEET 100 200
50 0 METERS 50

TOWN OF
STODDARD

REVISED THROUGH

MAP NO.
110